



2A - BF  
 TWO BEDROOM  
 SUITE AREA: 729 SQ.FT.  
 EXTERIOR AREA: 100 SQ.FT.  
 TOTAL AREA: 829 SQ.FT.

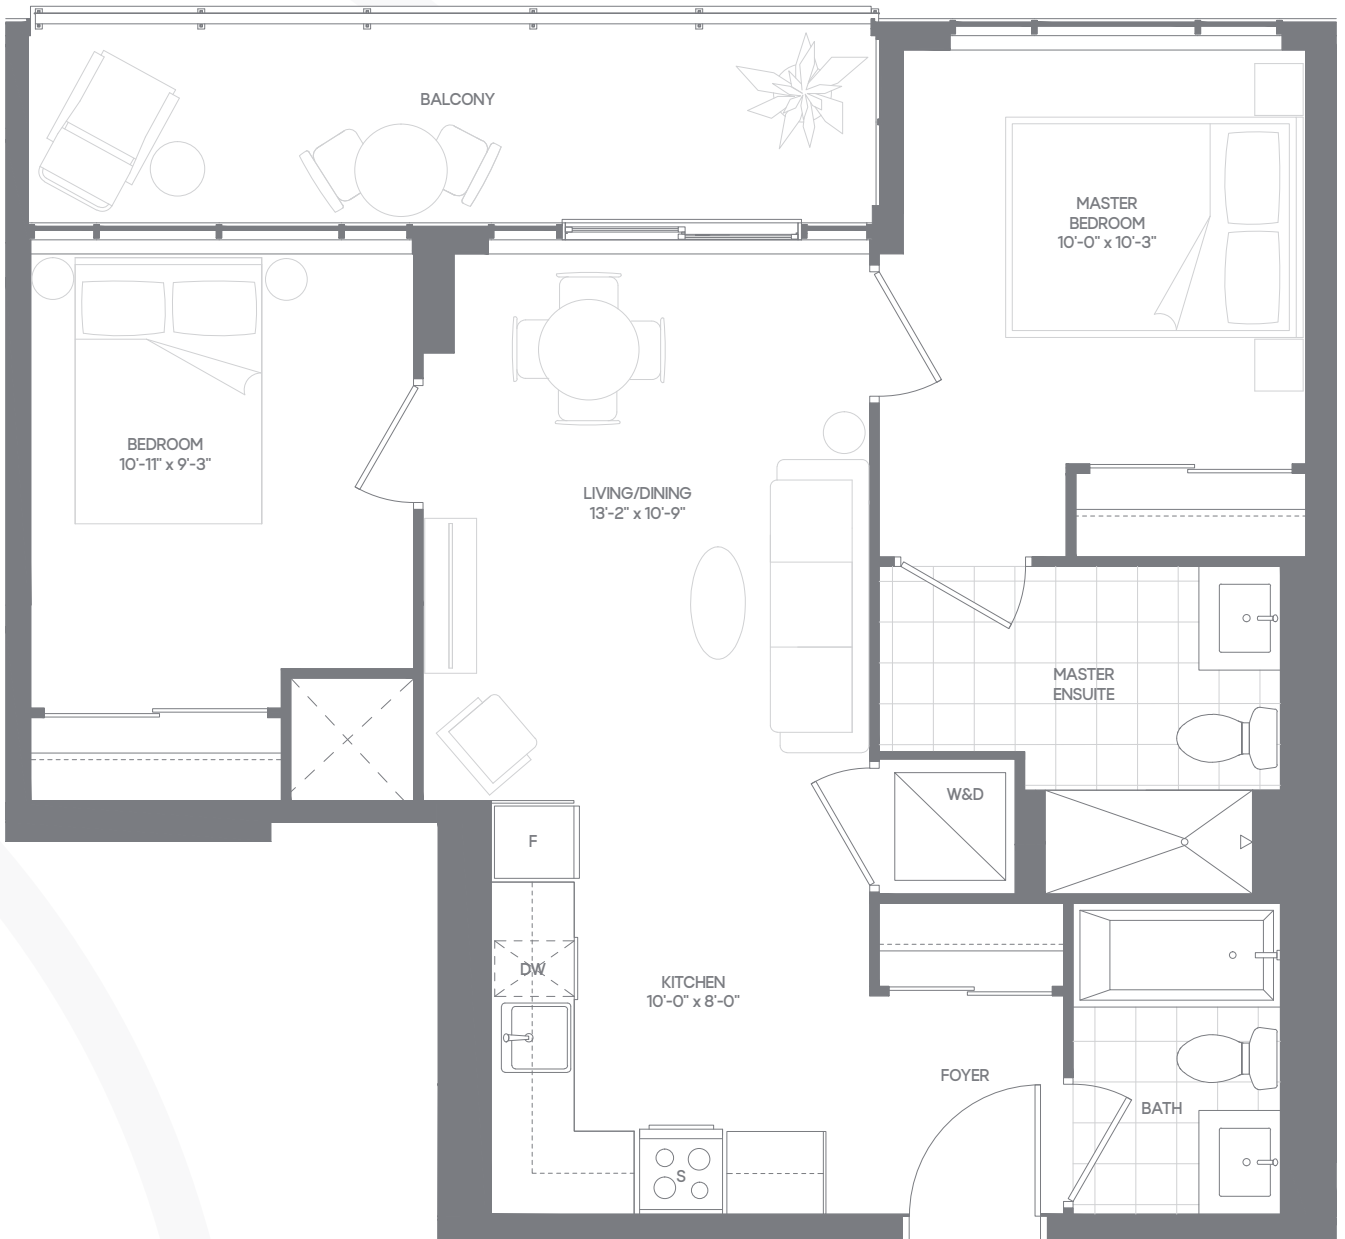


FLOOR 5-15

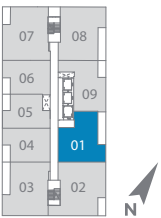


Floorplans are subject to change without notice. Actual dimensions and square footage may vary from that stated hereon. Floorplans are not to scale and may be mirror image of what is shown. Window and door locations, size and type may vary without notice. Bulkheads required for construction purposes have not been indicated. Tile patterns may vary. Any furniture and/or islands not included. Balcony, terrace and/or patio square footage is approximate, not included in the suite area and may vary depending on floor level, location and other factors, and is subject to change without notice. E. & O.E. April 2021

**2B - BF**  
**TWO BEDROOM**  
 SUITE AREA: 766 SQ.FT.  
 EXTERIOR AREA: 50 SQ.FT.  
 TOTAL AREA: 816 SQ.FT.

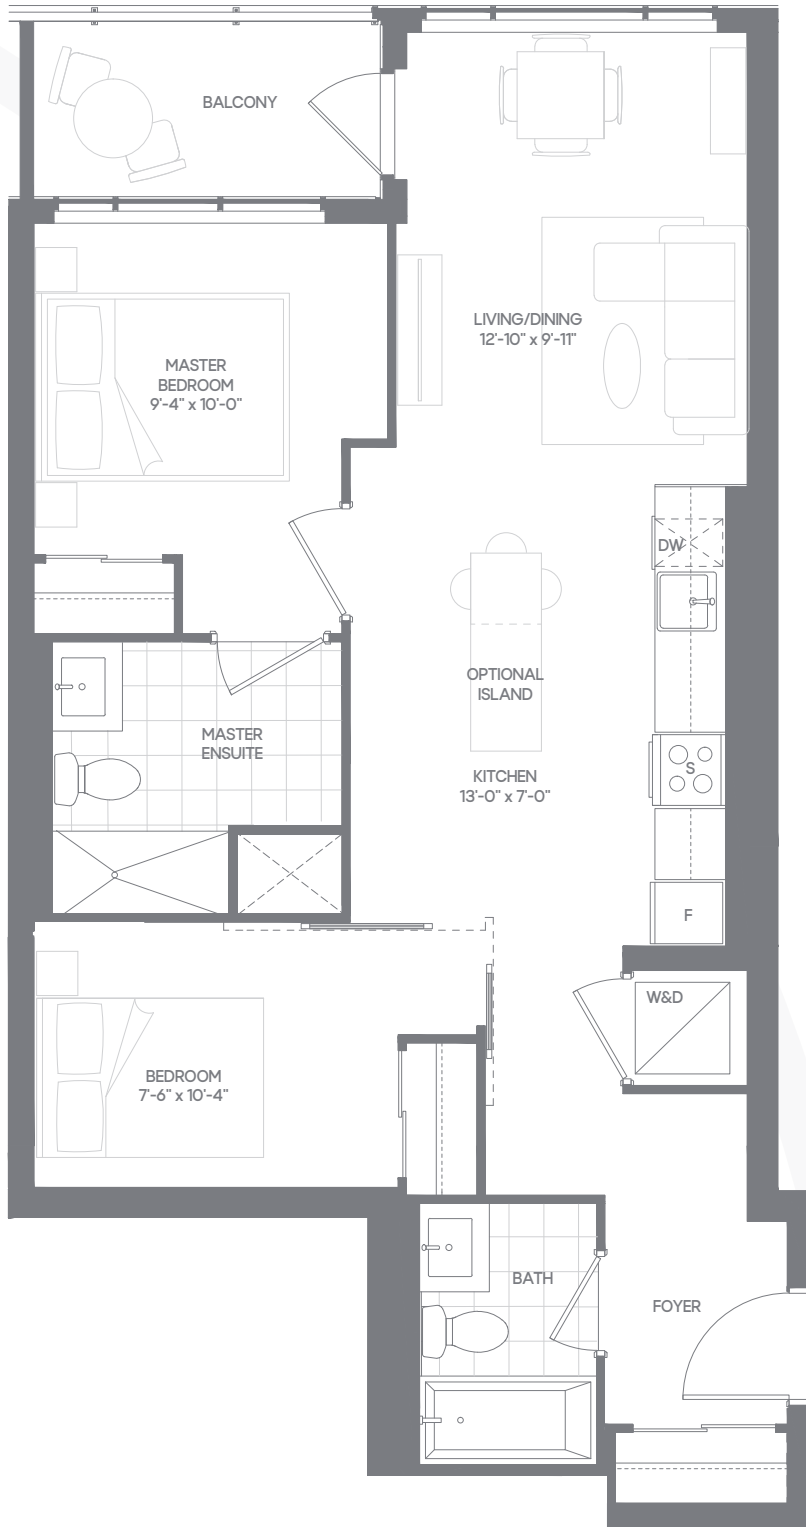

FLOOR 2

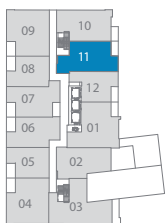

FLOOR 3




Floorplans are subject to change without notice. Actual dimensions and square footage may vary from that stated herein. Floorplans are not to scale and may be mirror image of what is shown. Window and door locations, size and type may vary without notice. Bulkheads required for construction purposes have not been indicated. Tile patterns may vary. Any furniture and/or islands not included. Balcony, terrace and/or patio square footage is approximate, not included in the suite area and may vary depending on floor level, location and other factors, and is subject to change without notice. E. & O.E. April 2021

**2C**  
**TWO BEDROOM**  
 SUITE AREA: 778 SQ.FT.  
 EXTERIOR AREA: 313 SQ.FT.  
 TOTAL AREA: 1091 SQ.FT.




FLOOR 4

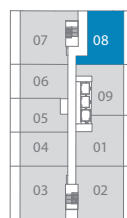


Floorplans are subject to change without notice. Actual dimensions and square footage may vary from that stated hereon. Floorplans are not to scale and may be mirror image of what is shown. Window and door locations, size and type may vary without notice. Bulkheads required for construction purposes have not been indicated. Tile patterns may vary. Any furniture and/or islands not included. Balcony, terrace and/or patio square footage is approximate, not included in the suite area and may vary depending on floor level, location and other factors, and is subject to change without notice. E. & O.E. April 2021

**2D - BF**  
**TWO BEDROOM**  
 SUITE AREA: 831 SQ.FT.  
 EXTERIOR AREA: 194 SQ.FT.  
 TOTAL AREA: 1025 SQ.FT.

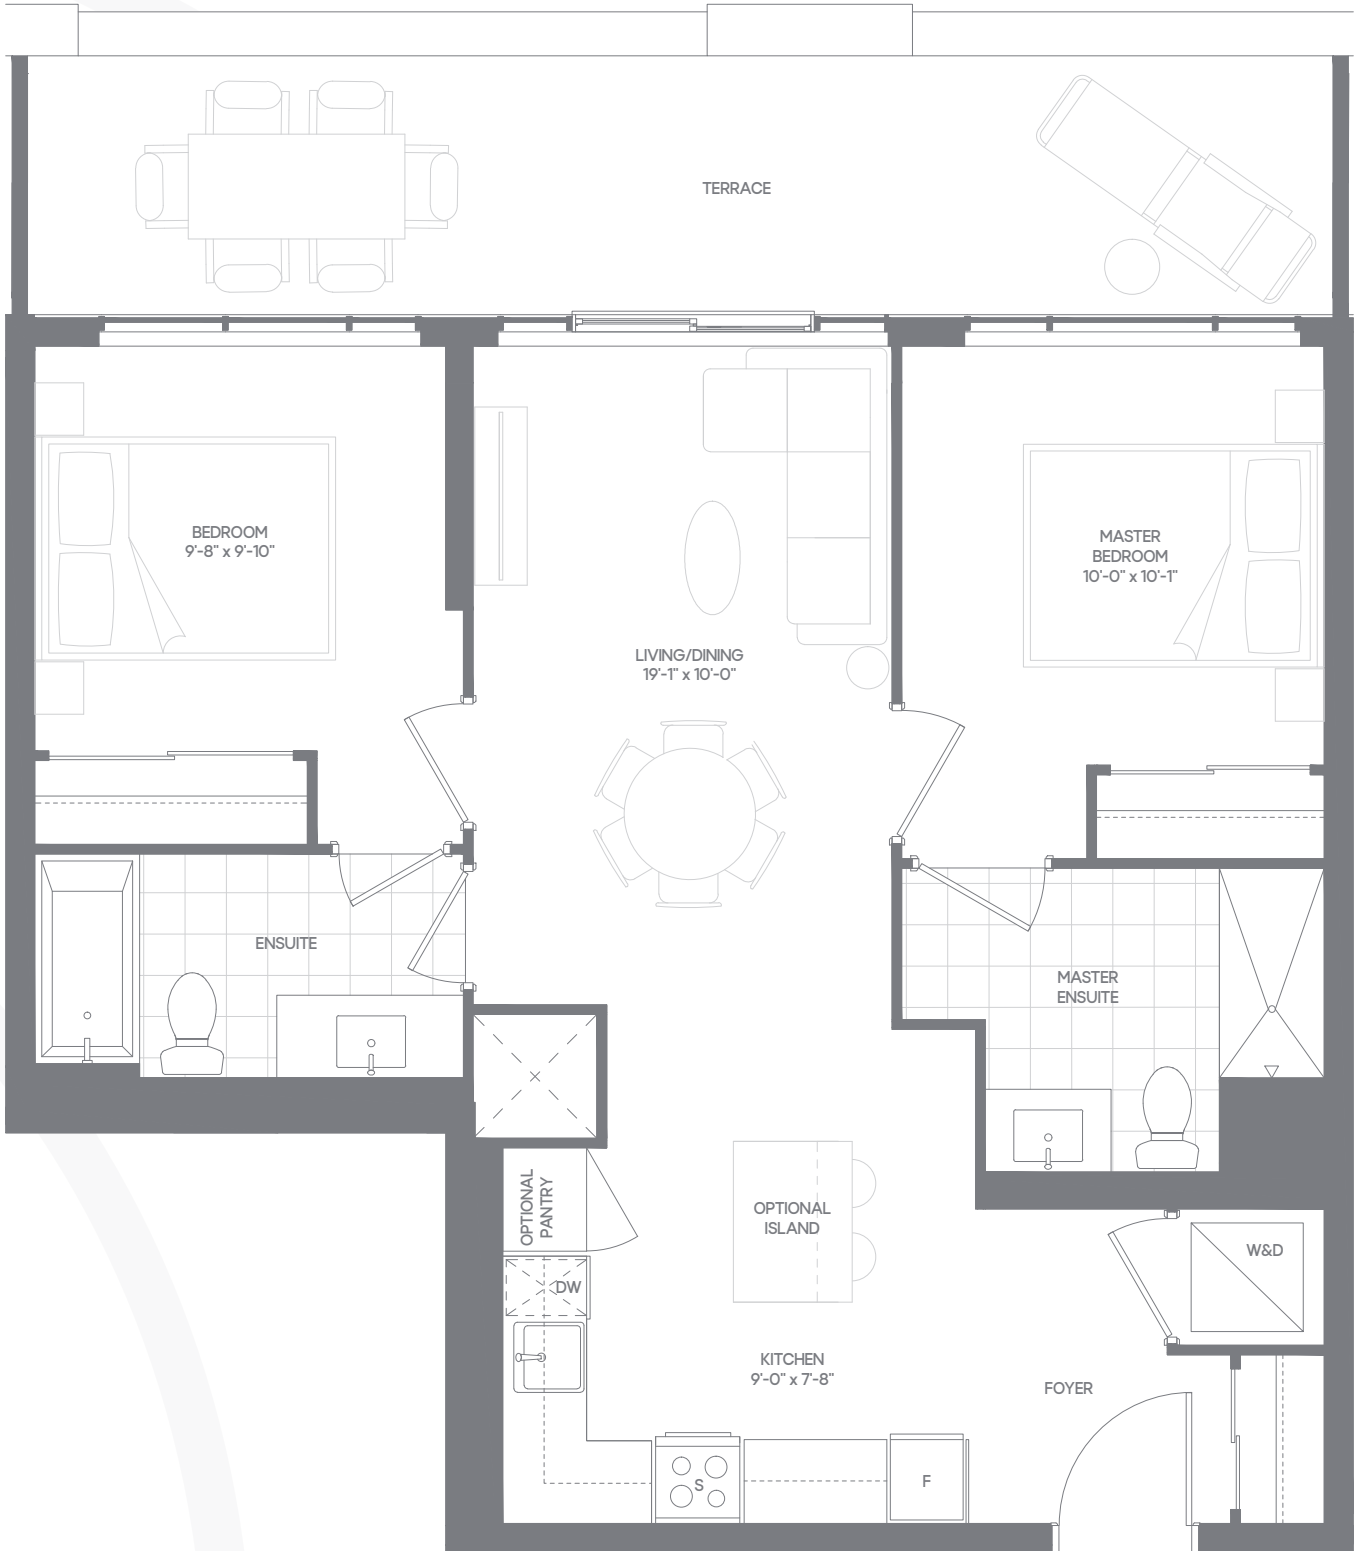

FLOOR 4

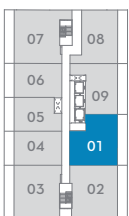

Floorplans are subject to change without notice. Actual dimensions and square footage may vary from that stated hereon. Floorplans are not to scale and may be mirror image of what is shown. Window and door locations, size and type may vary without notice. Bulkheads required for construction purposes have not been indicated. Tile patterns may vary. Any furniture and/or islands not included. Balcony, terrace and/or patio square footage is approximate, not included in the suite area and may vary depending on floor level, location and other factors, and is subject to change without notice. E. & O.E. April 2021

2E-A  
 TWO BEDROOM  
 SUITE AREA: 849 SQ.FT.  
 EXTERIOR AREA: 100 SQ.FT.  
 TOTAL AREA: 949 SQ.FT.




FLOOR 5-15




Floorplans are subject to change without notice. Actual dimensions and square footage may vary from that stated hereon. Floorplans are not to scale and may be mirror image of what is shown. Window and door locations, size and type may vary without notice. Bulkheads required for construction purposes have not been indicated. Tile patterns may vary. Any furniture and/or islands not included. Balcony, terrace and/or patio square footage is approximate, not included in the suite area and may vary depending on floor level, location and other factors, and is subject to change without notice. E. & O.E. April 2021

**2E-B**  
**TWO BEDROOM**  
 SUITE AREA: 850 SQ.FT.  
 EXTERIOR AREA: 100 SQ.FT.  
 TOTAL AREA: 950 SQ.FT.

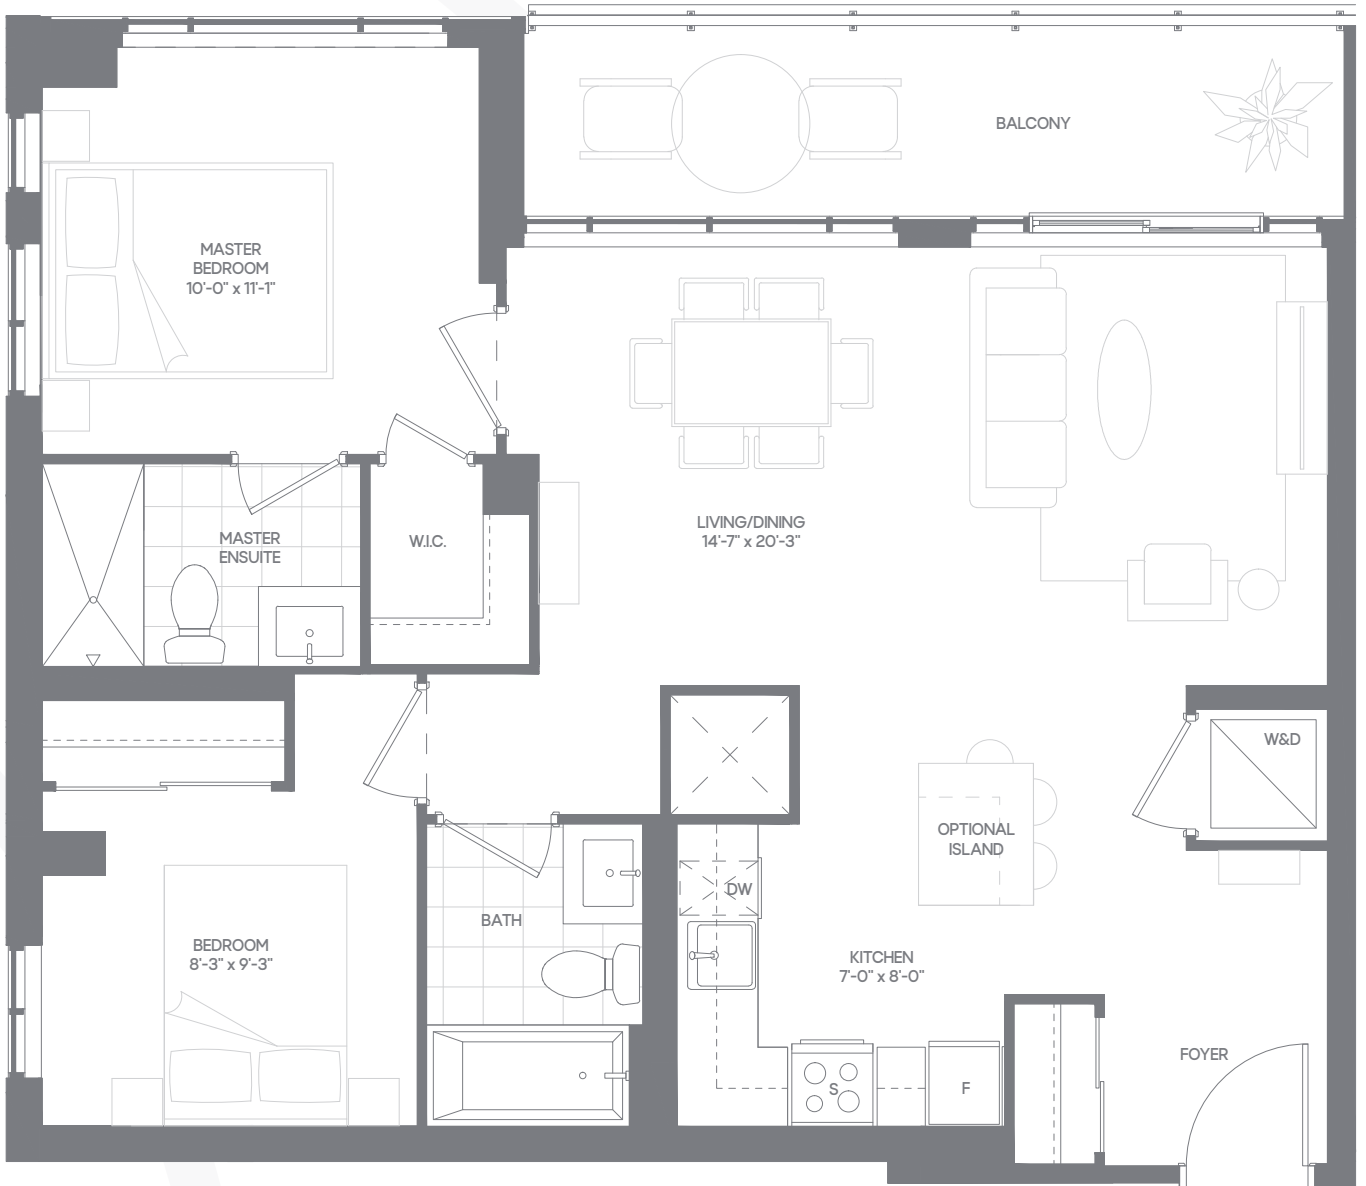


FLOOR 5-15

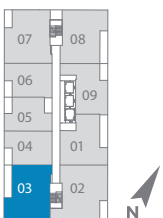

Floorplans are subject to change without notice. Actual dimensions and square footage may vary from that stated hereon. Floorplans are not to scale and may be mirror image of what is shown. Window and door locations, size and type may vary without notice. Bulkheads required for construction purposes have not been indicated. Tile patterns may vary. Any furniture and/or islands not included. Balcony, terrace and/or patio square footage is approximate, not included in the suite area and may vary depending on floor level, location and other factors, and is subject to change without notice. E. & O.E. April 2021

2F - BF  
 TWO BEDROOM  
 SUITE AREA: 878 SQ.FT.  
 EXTERIOR AREA: 77 SQ.FT.  
 TOTAL AREA: 955 SQ.FT.

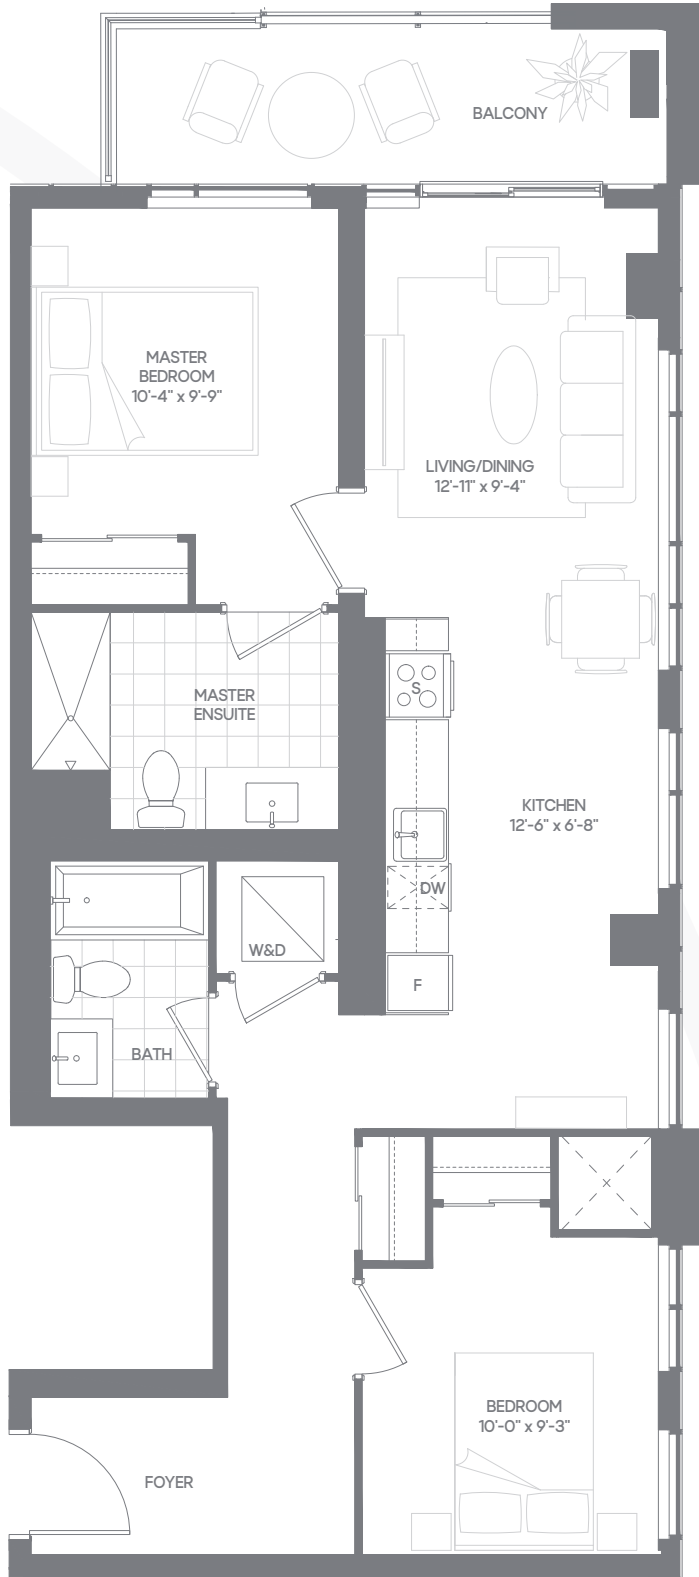

FLOOR 3



Floorplans are subject to change without notice. Actual dimensions and square footage may vary from that stated hereon. Floorplans are not to scale and may be mirror image of what is shown. Window and door locations, size and type may vary without notice. Bulkheads required for construction purposes have not been indicated. Tile patterns may vary. Any furniture and/or islands not included. Balcony, terrace and/or patio square footage is approximate, not included in the suite area and may vary depending on floor level, location and other factors, and is subject to change without notice. E. & O.E. April 2021

**2G**  
**TWO BEDROOM**  
 SUITE AREA: 894 SQ.FT.  
 EXTERIOR AREA: 78 SQ.FT.  
 TOTAL AREA: 972 SQ.FT.



FLOOR 2



Floorplans are subject to change without notice. Actual dimensions and square footage may vary from that stated hereon. Floorplans are not to scale and may be mirror image of what is shown. Window and door locations, size and type may vary without notice. Bulkheads required for construction purposes have not been indicated. Tile patterns may vary. Any furniture and/or islands not included. Balcony, terrace and/or patio square footage is approximate, not included in the suite area and may vary depending on floor level, location and other factors, and is subject to change without notice. E. & O.E. April 2021



**2A+D-A**  
**TWO BEDROOM + DEN**  
 SUITE AREA: 847 SQ.FT.  
 EXTERIOR AREA: 54 SQ.FT.  
 TOTAL AREA: 901 SQ.FT.



FLOOR 2



FLOOR 3



Floorplans are subject to change without notice. Actual dimensions and square footage may vary from that stated herein. Floorplans are not to scale and may be mirror image of what is shown. Window and door locations, size and type may vary without notice. Bulkheads required for construction purposes have not been indicated. Tile patterns may vary. Any furniture and/or islands not included. Balcony, terrace and/or patio square footage is approximate, not included in the suite area and may vary depending on floor level, location and other factors, and is subject to change without notice. E. & O.E. April 2021

**2A+D-B**  
**TWO BEDROOM + DEN**  
 SUITE AREA: 847 SQ.FT.  
 EXTERIOR AREA: 54 SQ.FT.  
 TOTAL AREA: 901 SQ.FT.



FLOOR 2




FLOOR 3




Floorplans are subject to change without notice. Actual dimensions and square footage may vary from that stated hereon. Floorplans are not to scale and may be mirror image of what is shown. Window and door locations, size and type may vary without notice. Bulkheads required for construction purposes have not been indicated. Tile patterns may vary. Any furniture and/or islands not included. Balcony, terrace and/or patio square footage is approximate, not included in the suite area and may vary depending on floor level, location and other factors, and is subject to change without notice. E. & O.E. April 2021

**2B+D+T**  
**TWO BEDROOM + DEN**  
 SUITE AREA: 861 SQ.FT.  
 EXTERIOR AREA: 323 SQ.FT.  
 TOTAL AREA: 1184 SQ.FT.

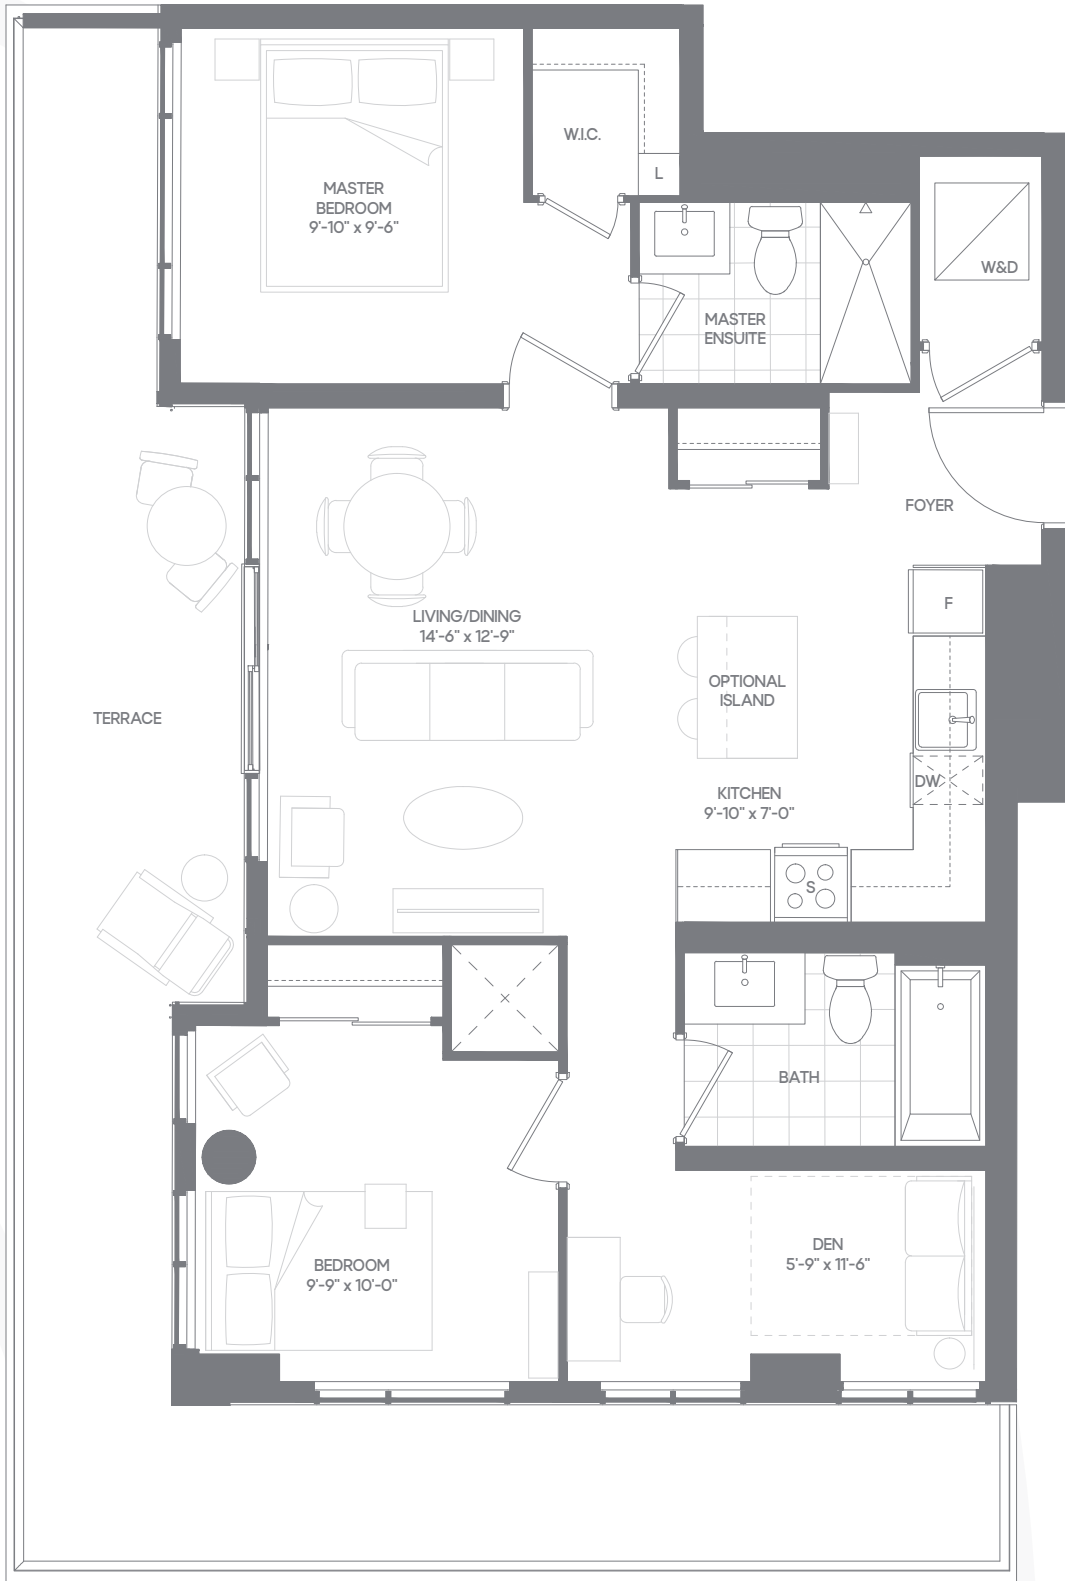


FLOOR 16

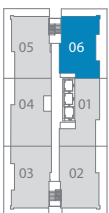


Floorplans are subject to change without notice. Actual dimensions and square footage may vary from that stated hereon. Floorplans are not to scale and may be mirror image of what is shown. Window and door locations, size and type may vary without notice. Bulkheads required for construction purposes have not been indicated. Tile patterns may vary. Any furniture and/or islands not included. Balcony, terrace and/or patio square footage is approximate, not included in the suite area and may vary depending on floor level, location and other factors, and is subject to change without notice. E. & O.E. April 2021

**2B+D**  
**TWO BEDROOM + DEN**  
 SUITE AREA: 861 SQ.FT.  
 EXTERIOR AREA: 83 SQ.FT.  
 TOTAL AREA: 944 SQ.FT.

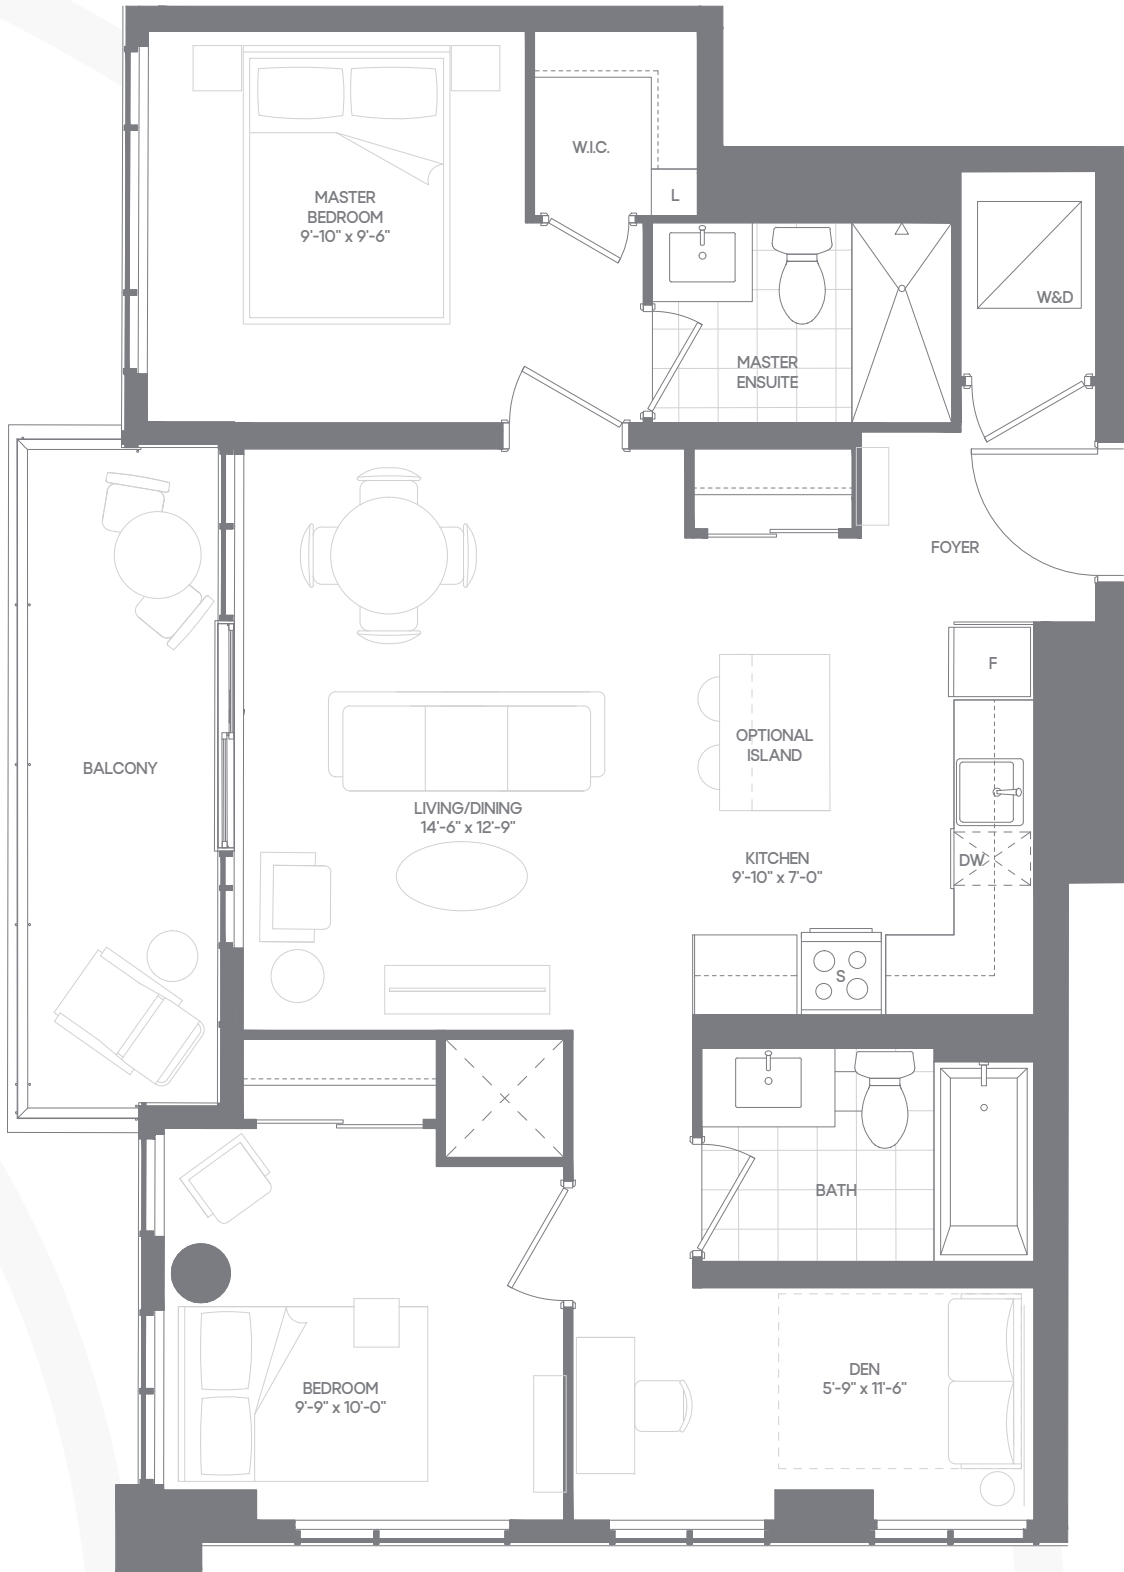

FLOOR 17-20

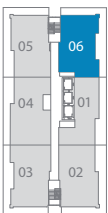

Floorplans are subject to change without notice. Actual dimensions and square footage may vary from that stated hereon. Floorplans are not to scale and may be mirror image of what is shown. Window and door locations, size and type may vary without notice. Bulkheads required for construction purposes have not been indicated. Tile patterns may vary. Any furniture and/or islands not included. Balcony, terrace and/or patio square footage is approximate, not included in the suite area and may vary depending on floor level, location and other factors, and is subject to change without notice. E. & O.E. April 2021


**2C+D**  
**TWO BEDROOM + DEN**  
 SUITE AREA: 875 SQ.FT.  
 EXTERIOR AREA: 50 SQ.FT.  
 TOTAL AREA: 925 SQ.FT.



FLOOR 2




FLOOR 3

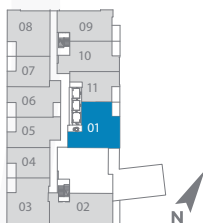


Floorplans are subject to change without notice. Actual dimensions and square footage may vary from that stated hereon. Floorplans are not to scale and may be mirror image of what is shown. Window and door locations, size and type may vary without notice. Bulkheads required for construction purposes have not been indicated. Tile patterns may vary. Any furniture and/or islands not included. Balcony, terrace and/or patio square footage is approximate, not included in the suite area and may vary depending on floor level, location and other factors, and is subject to change without notice. E. & O.E. April 2021

2D+D+T  
 TWO BEDROOM + DEN  
 SUITE AREA: 895 SQ.FT.  
 EXTERIOR AREA: 338 SQ.FT.  
 TOTAL AREA: 1233 SQ.FT.

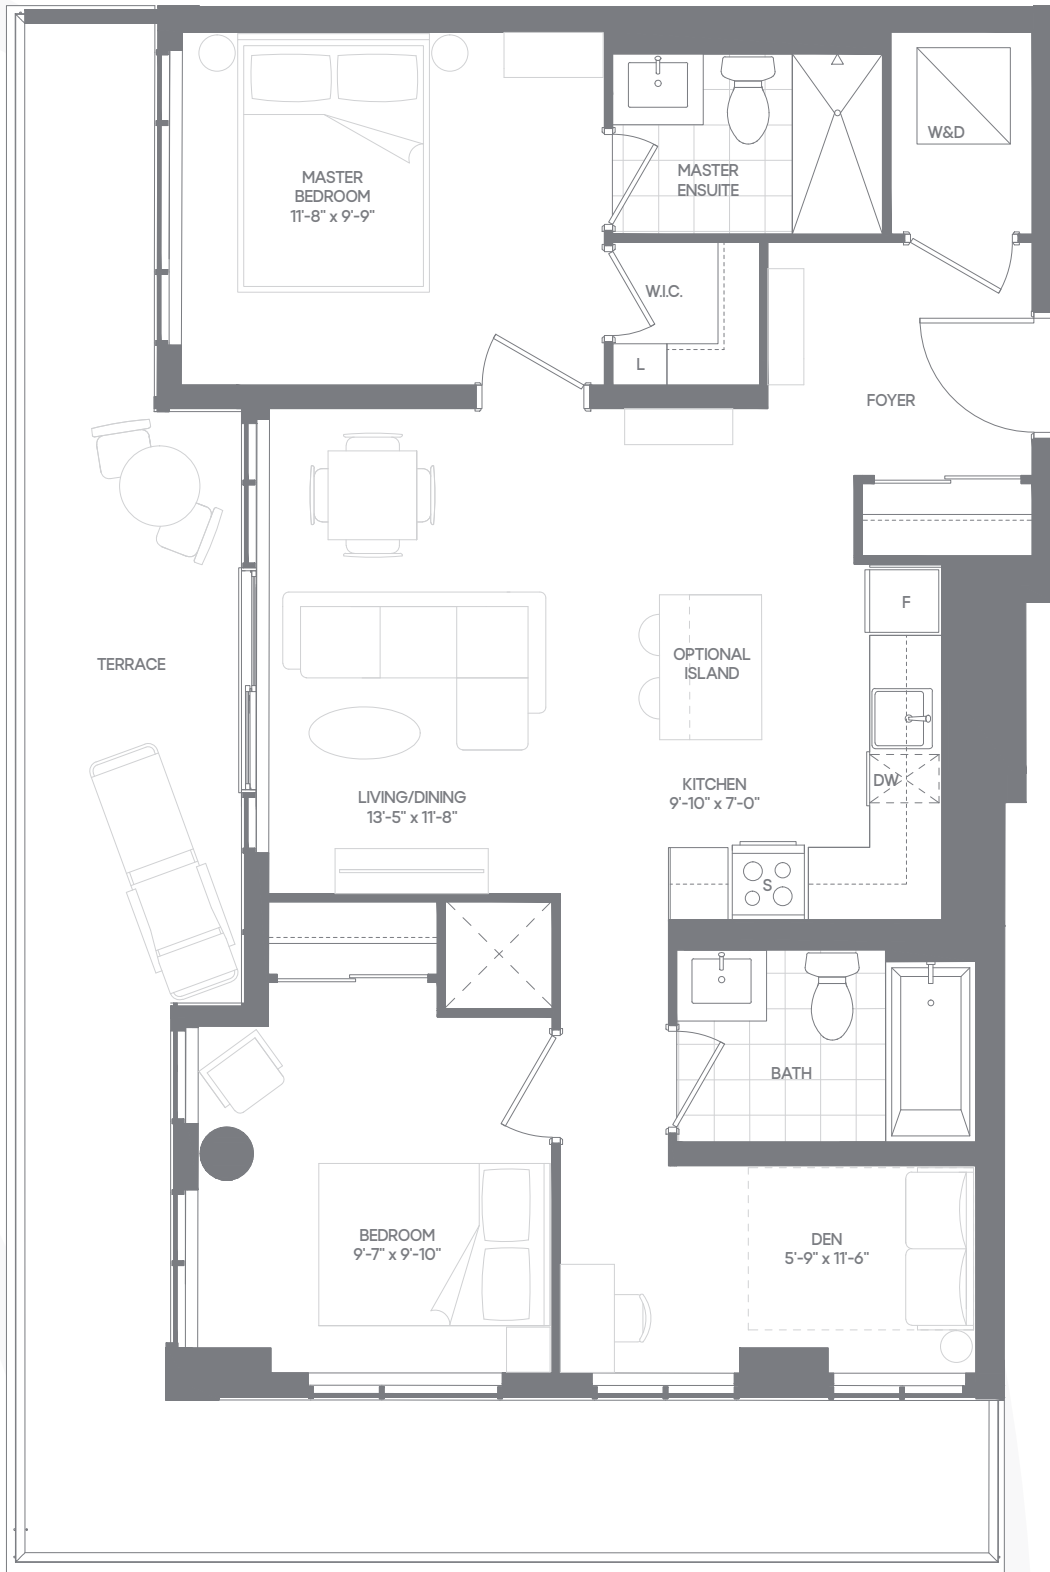


FLOOR 16

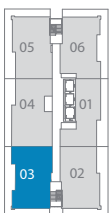


Floorplans are subject to change without notice. Actual dimensions and square footage may vary from that stated hereon. Floorplans are not to scale and may be mirror image of what is shown. Window and door locations, size and type may vary without notice. Bulkheads required for construction purposes have not been indicated. Tile patterns may vary. Any furniture and/or islands not included. Balcony, terrace and/or patio square footage is approximate, not included in the suite area and may vary depending on floor level, location and other factors, and is subject to change without notice. E. & O.E. April 2021

2D+D  
 TWO BEDROOM + DEN  
 SUITE AREA: 895 SQ.FT.  
 EXTERIOR AREA: 86 SQ.FT.  
 TOTAL AREA: 981 SQ.FT.

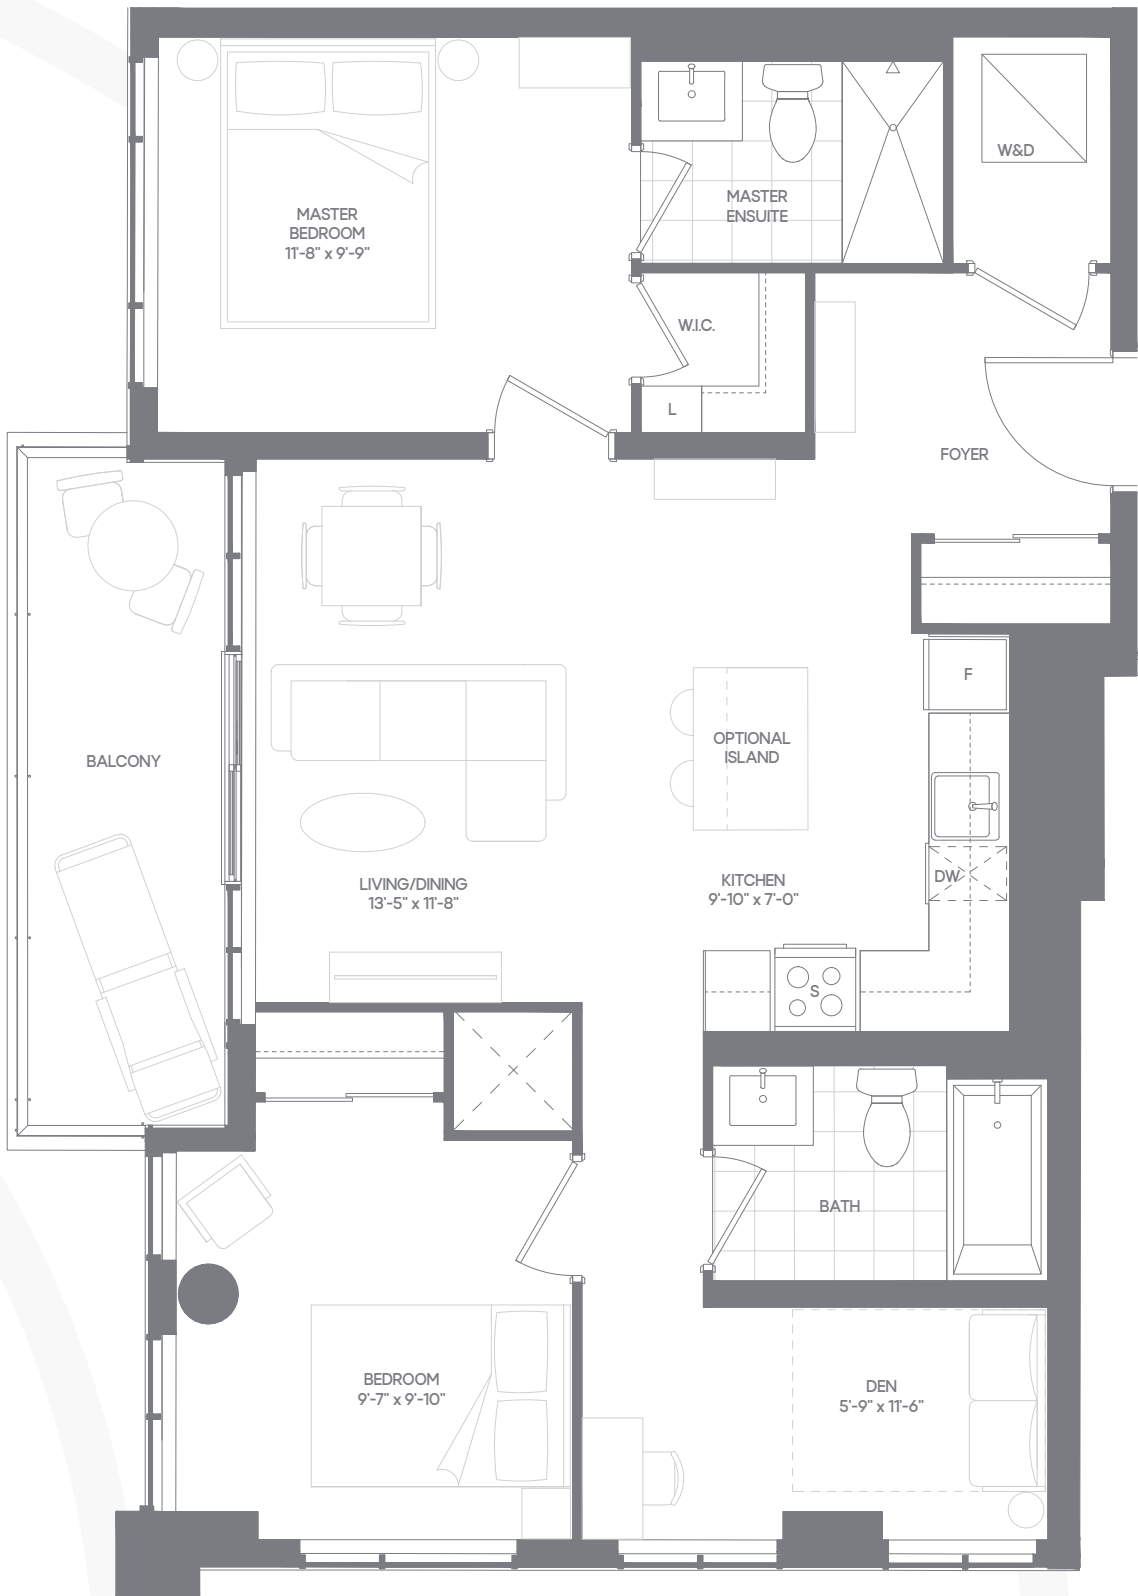

FLOOR 17-20

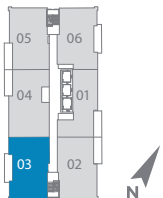


Floorplans are subject to change without notice. Actual dimensions and square footage may vary from that stated hereon. Floorplans are not to scale and may be mirror image of what is shown. Window and door locations, size and type may vary without notice. Bulkheads required for construction purposes have not been indicated. Tile patterns may vary. Any furniture and/or islands not included. Balcony, terrace and/or patio square footage is approximate, not included in the suite area and may vary depending on floor level, location and other factors, and is subject to change without notice. E. & O.E. April 2021

**2E+D-A**  
**TWO BEDROOM + DEN**  
 SUITE AREA: 896 SQ.FT.  
 EXTERIOR AREA: 55 SQ.FT.  
 TOTAL AREA: 951 SQ.FT.



FLOOR 5-15

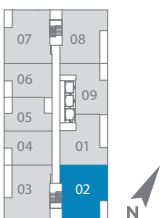


Floorplans are subject to change without notice. Actual dimensions and square footage may vary from that stated hereon. Floorplans are not to scale and may be mirror image of what is shown. Window and door locations, size and type may vary without notice. Bulkheads required for construction purposes have not been indicated. Tile patterns may vary. Any furniture and/or islands not included. Balcony, terrace and/or patio square footage is approximate, not included in the suite area and may vary depending on floor level, location and other factors, and is subject to change without notice. E. & O.E. April 2021



2E+D-B  
 TWO BEDROOM + DEN  
 SUITE AREA: 895 SQ.FT.  
 EXTERIOR AREA: 54 SQ.FT.  
 TOTAL AREA: 949 SQ.FT.




FLOOR 5-15

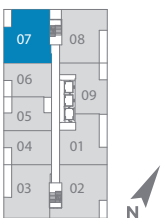

Floorplans are subject to change without notice. Actual dimensions and square footage may vary from that stated hereon. Floorplans are not to scale and may be mirror image of what is shown. Window and door locations, size and type may vary without notice. Bulkheads required for construction purposes have not been indicated. Tile patterns may vary. Any furniture and/or islands not included. Balcony, terrace and/or patio square footage is approximate, not included in the suite area and may vary depending on floor level, location and other factors, and is subject to change without notice. E. & O.E. April 2021

2F+D+T  
 TWO BEDROOM + DEN  
 SUITE AREA: 897 SQ.FT.  
 EXTERIOR AREA: 306 SQ.FT.  
 TOTAL AREA: 1203 SQ.FT.

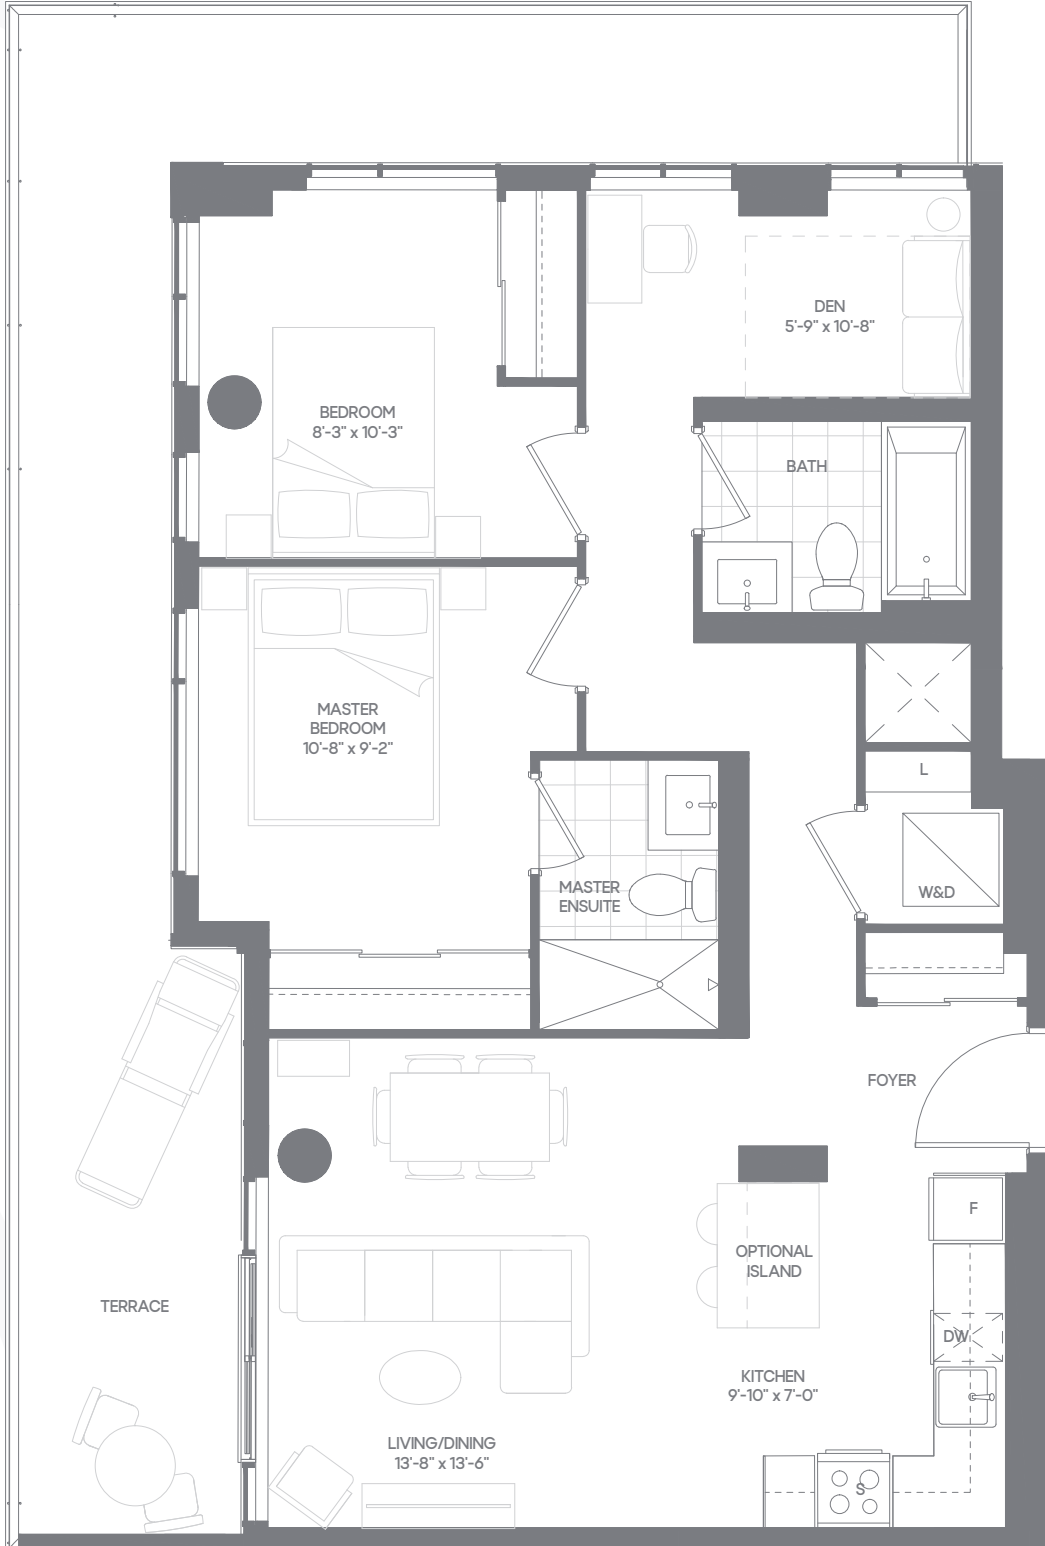


FLOOR 16




Floorplans are subject to change without notice. Actual dimensions and square footage may vary from that stated hereon. Floorplans are not to scale and may be mirror image of what is shown. Window and door locations, size and type may vary without notice. Bulkheads required for construction purposes have not been indicated. Tile patterns may vary. Any furniture and/or islands not included. Balcony, terrace and/or patio square footage is approximate, not included in the suite area and may vary depending on floor level, location and other factors, and is subject to change without notice. E. & O.E. April 2021

2F+D  
 TWO BEDROOM + DEN  
 SUITE AREA: 897 SQ.FT.  
 EXTERIOR AREA: 83 SQ.FT.  
 TOTAL AREA: 980 SQ.FT.

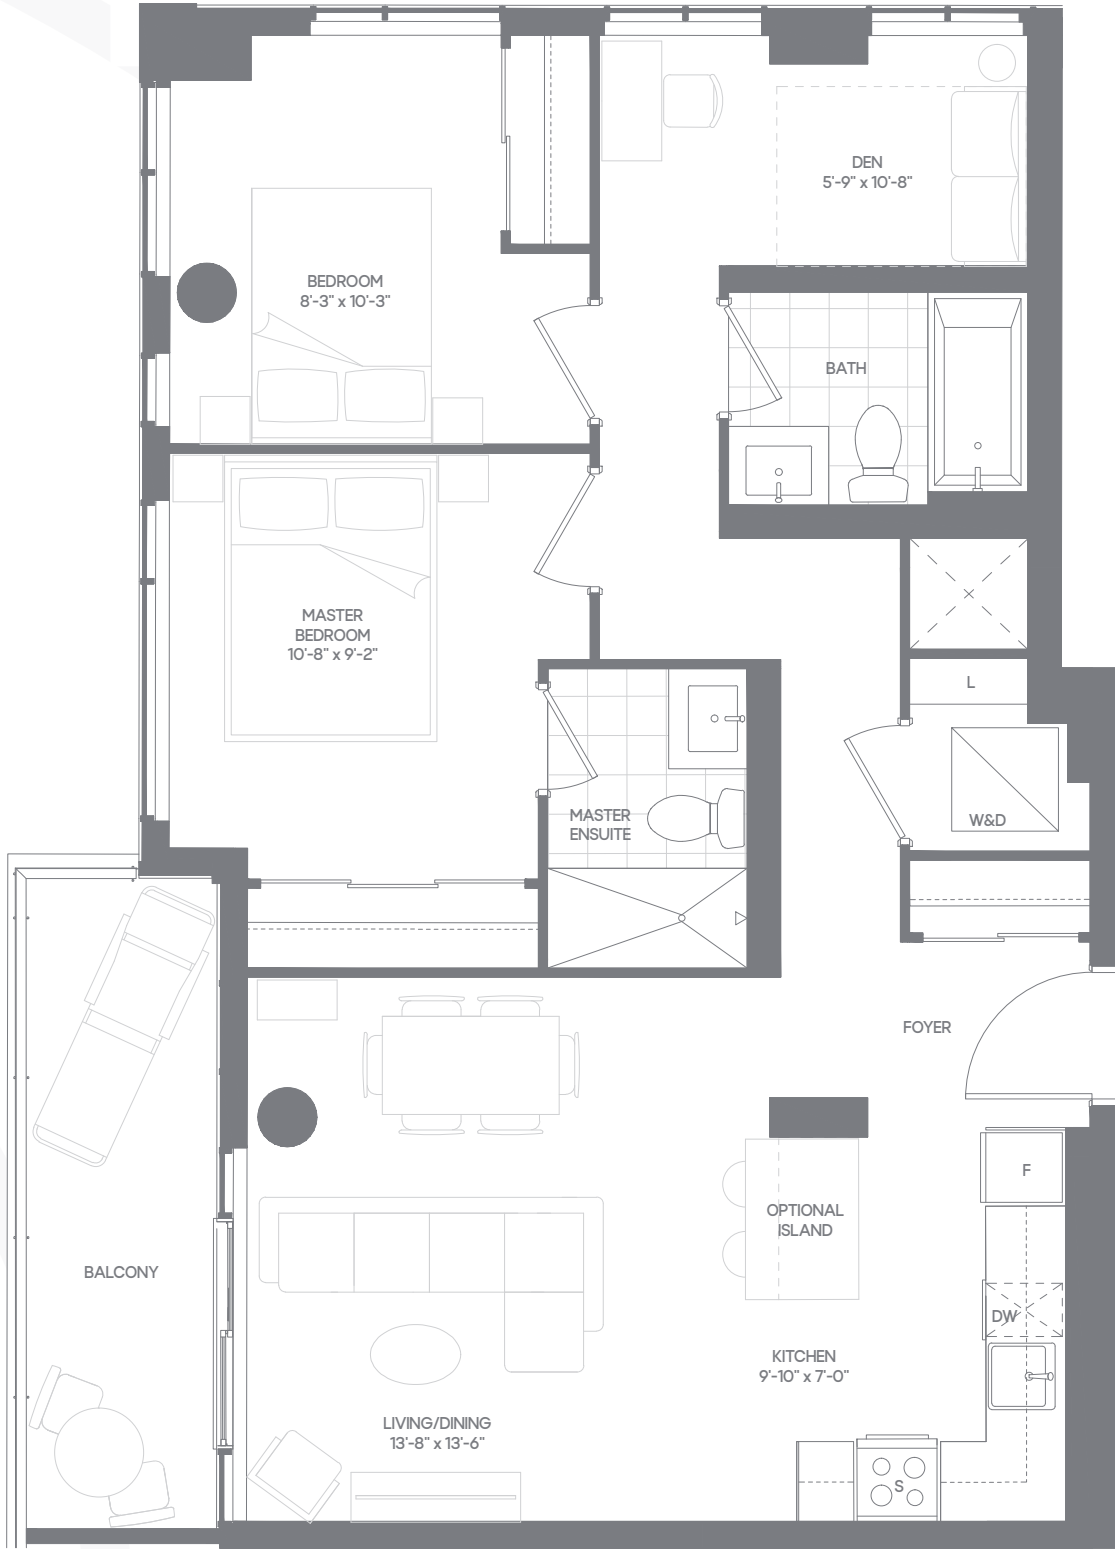

FLOOR 17-20

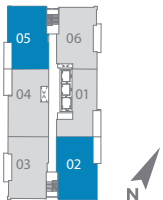


Floorplans are subject to change without notice. Actual dimensions and square footage may vary from that stated hereon. Floorplans are not to scale and may be mirror image of what is shown. Window and door locations, size and type may vary without notice. Bulkheads required for construction purposes have not been indicated. Tile patterns may vary. Any furniture and/or islands not included. Balcony, terrace and/or patio square footage is approximate, not included in the suite area and may vary depending on floor level, location and other factors, and is subject to change without notice. E. & O.E. April 2021

**2G+D-A**  
**TWO BEDROOM + DEN**  
 SUITE AREA: 950 SQ.FT.  
 EXTERIOR AREA: 539 SQ.FT.  
 TOTAL AREA: 1489 SQ.FT.




FLOOR 4

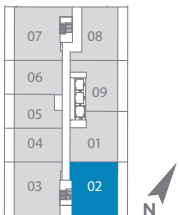


Floorplans are subject to change without notice. Actual dimensions and square footage may vary from that stated herein. Floorplans are not to scale and may be mirror image of what is shown. Window and door locations, size and type may vary without notice. Bulkheads required for construction purposes have not been indicated. Tile patterns may vary. Any furniture and/or islands not included. Balcony, terrace and/or patio square footage is approximate, not included in the suite area and may vary depending on floor level, location and other factors, and is subject to change without notice. E. & O.E. April 2021

**2G+D-C**  
**TWO BEDROOM + DEN**  
 SUITE AREA: 943 SQ.FT.  
 EXTERIOR AREA: 540 SQ.FT.  
 TOTAL AREA: 1483 SQ.FT.

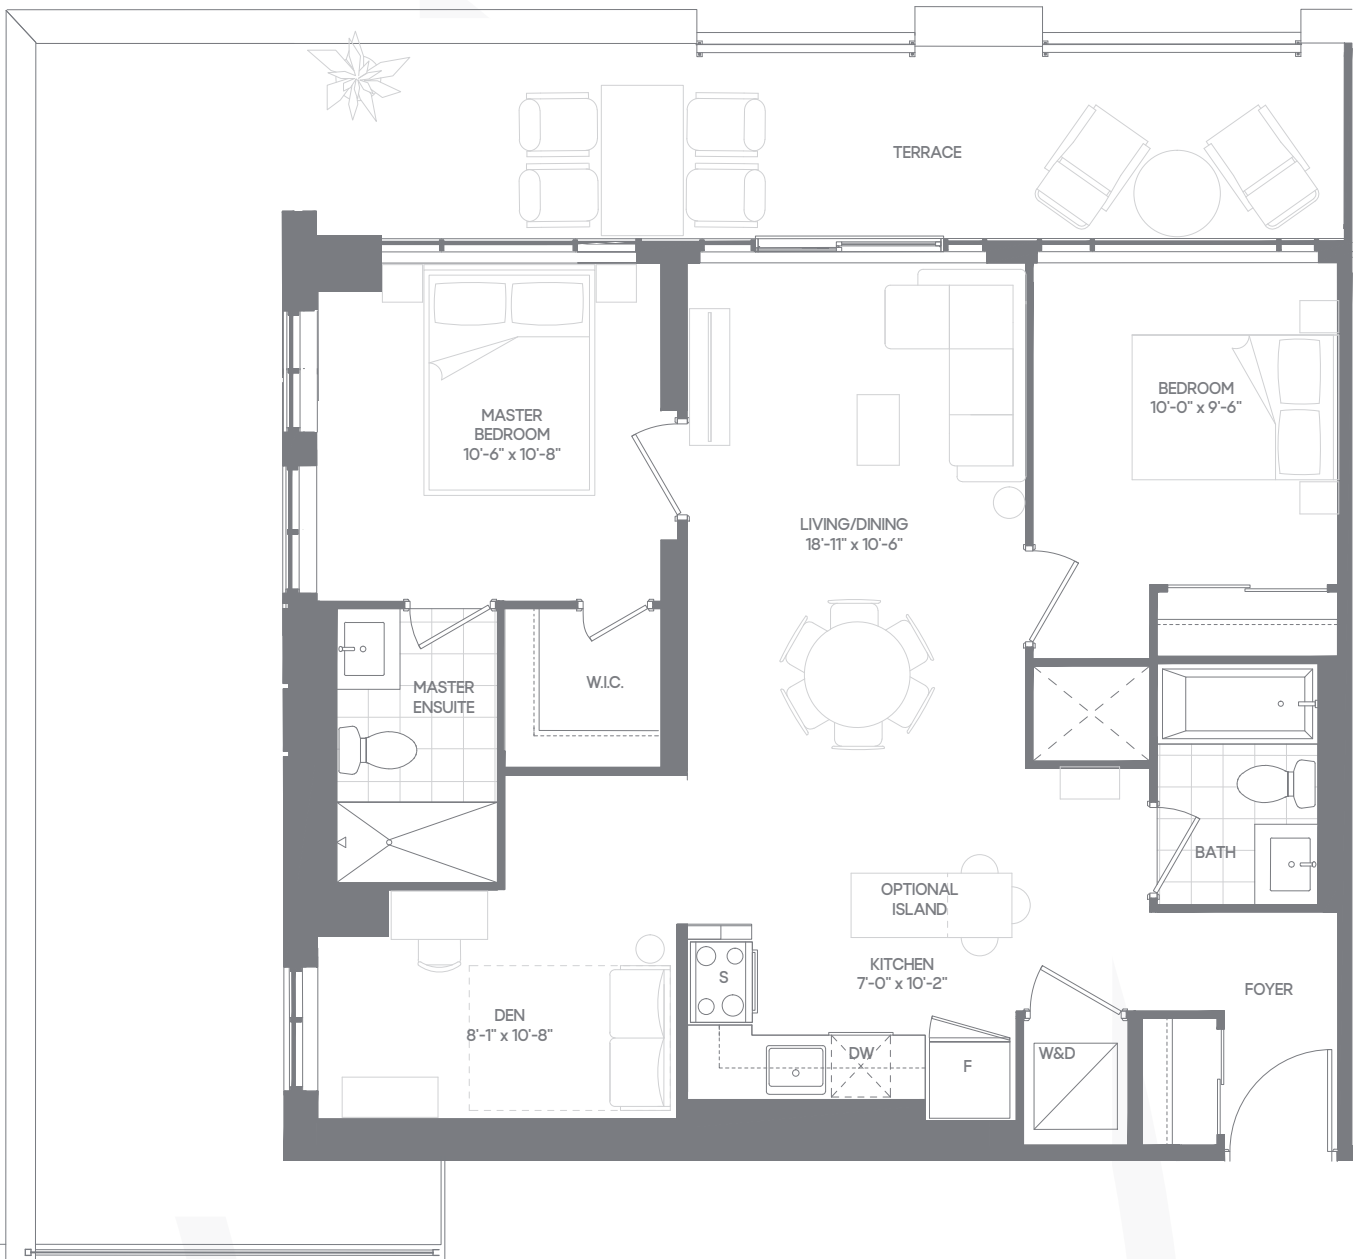

FLOOR 4

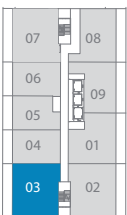

Floorplans are subject to change without notice. Actual dimensions and square footage may vary from that stated hereon. Floorplans are not to scale and may be mirror image of what is shown. Window and door locations, size and type may vary without notice. Bulkheads required for construction purposes have not been indicated. Tile patterns may vary. Any furniture and/or islands not included. Balcony, terrace and/or patio square footage is approximate, not included in the suite area and may vary depending on floor level, location and other factors, and is subject to change without notice. E. & O.E. April 2021

2G+D-B

TWO BEDROOM + DEN

SUITE AREA: 947 SQ.FT.

EXTERIOR AREA: 263 SQ.FT.

TOTAL AREA: 1210 SQ.FT.




FLOOR 4




Floorplans are subject to change without notice. Actual dimensions and square footage may vary from that stated hereon. Floorplans are not to scale and may be mirror image of what is shown. Window and door locations, size and type may vary without notice. Bulkheads required for construction purposes have not been indicated. Tile patterns may vary. Any furniture and/or islands not included. Balcony, terrace and/or patio square footage is approximate, not included in the suite area and may vary depending on floor level, location and other factors, and is subject to change without notice. E. & O.E. April 2021

2H+D-T  
 TWO BEDROOM + DEN  
 SUITE AREA: 970 SQ.FT.  
 EXTERIOR AREA: 224 SQ.FT.  
 TOTAL AREA: 1192 SQ.FT.

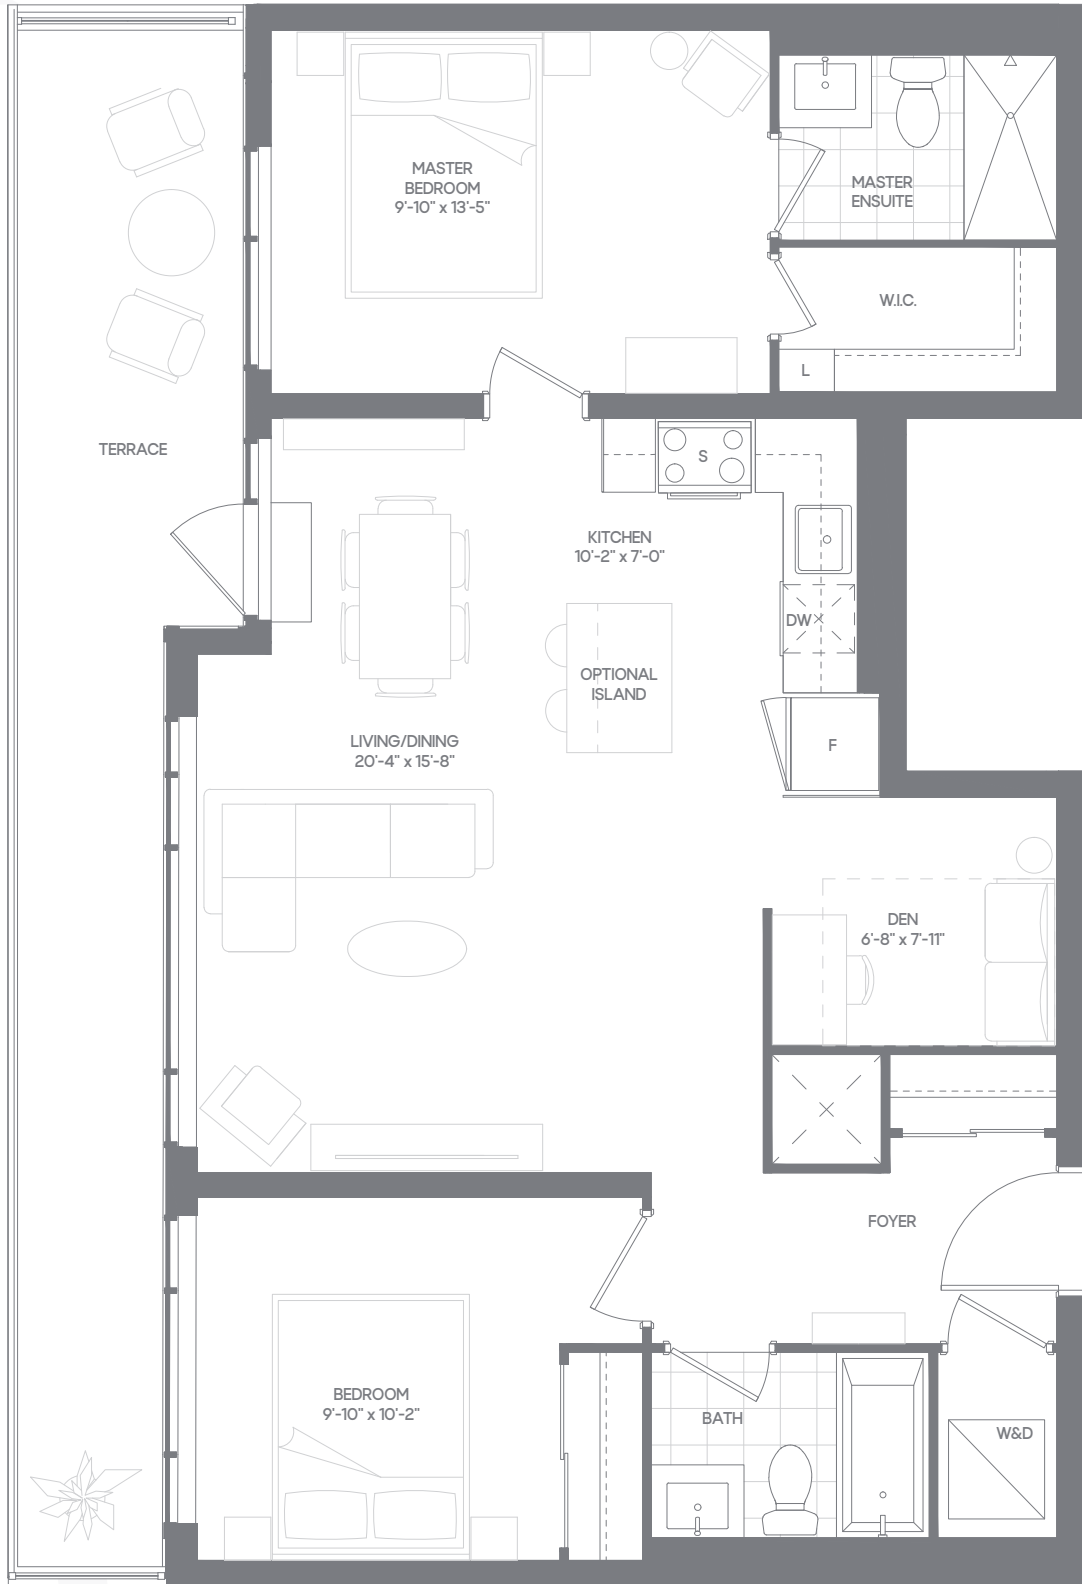

FLOOR 16

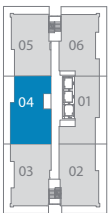


Floorplans are subject to change without notice. Actual dimensions and square footage may vary from that stated herein. Floorplans are not to scale and may be mirror image of what is shown. Window and door locations, size and type may vary without notice. Bulkheads required for construction purposes have not been indicated. Tile patterns may vary. Any furniture and/or islands not included. Balcony, terrace and/or patio square footage is approximate, not included in the suite area and may vary depending on floor level, location and other factors, and is subject to change without notice. E. & O.E. April 2021

2H+D  
 TWO BEDROOM + DEN  
 SUITE AREA: 970 SQ.FT.  
 EXTERIOR AREA: 83 SQ.FT.  
 TOTAL AREA: 1053 SQ.FT.



FLOOR 17-20

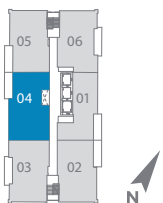

Floorplans are subject to change without notice. Actual dimensions and square footage may vary from that stated hereon. Floorplans are not to scale and may be mirror image of what is shown. Window and door locations, size and type may vary without notice. Bulkheads required for construction purposes have not been indicated. Tile patterns may vary. Any furniture and/or islands not included. Balcony, terrace and/or patio square footage is approximate, not included in the suite area and may vary depending on floor level, location and other factors, and is subject to change without notice. E. & O.E. April 2021