



1A
ONE BEDROOM
 SUITE AREA: 525 SQ.FT.
 EXTERIOR AREA: 50 SQ.FT.
 TOTAL AREA: 575 SQ.FT.

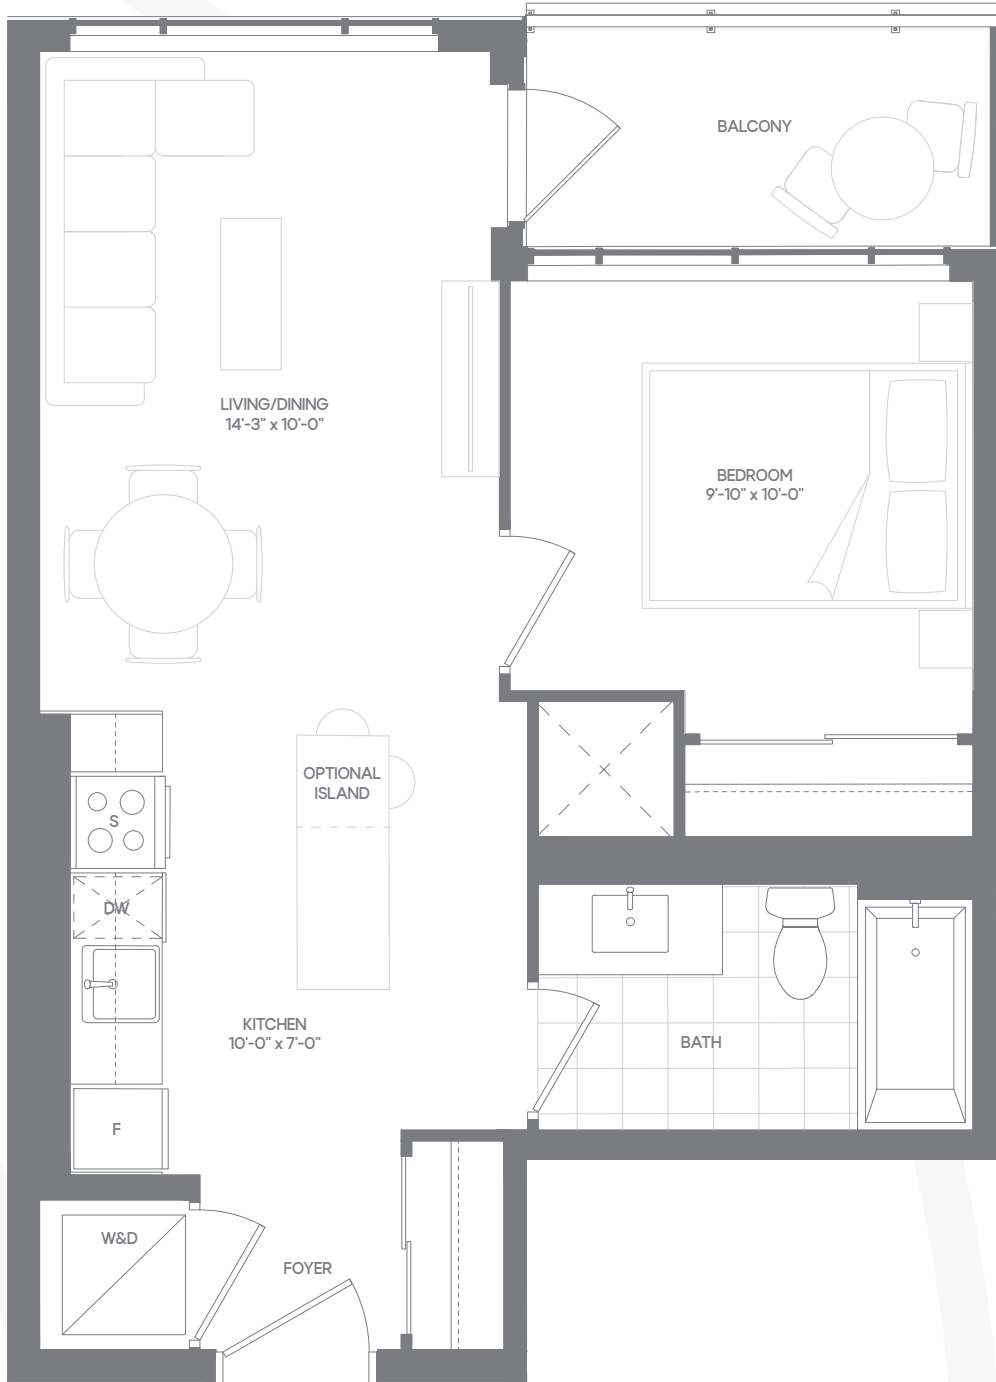


FLOOR 5-15

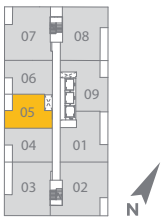


Floorplans are subject to change without notice. Actual dimensions and square footage may vary from that stated hereon. Floorplans are not to scale and may be mirror image of what is shown. Window and door locations, size and type may vary without notice. Bulkheads required for construction purposes have not been indicated. Tile patterns may vary. Any furniture and/or islands not included. Balcony, terrace and/or patio square footage is approximate, not included in the suite area and may vary depending on floor level, location and other factors, and is subject to change without notice. E. & O.E. April 2021

1B (A)
ONE BEDROOM
 SUITE AREA: 548 SQ.FT.
 EXTERIOR AREA: 55 SQ.FT.
 TOTAL AREA: 603 SQ.FT.

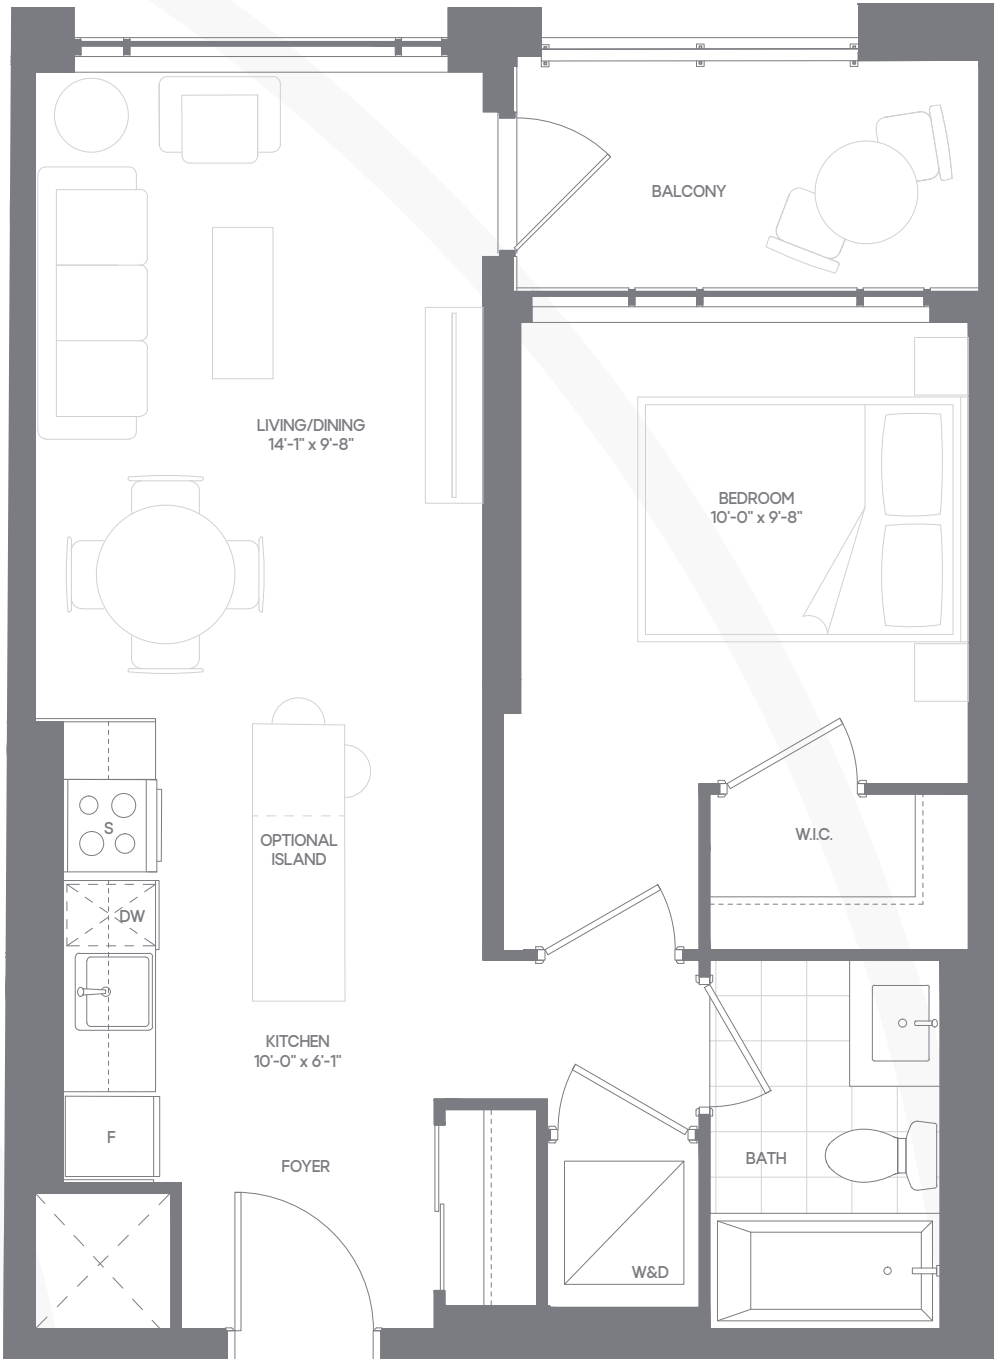

FLOOR 2

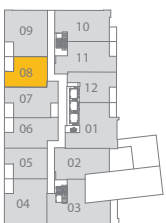


FLOOR 3




Floorplans are subject to change without notice. Actual dimensions and square footage may vary from that stated hereon. Floorplans are not to scale and may be mirror image of what is shown. Window and door locations, size and type may vary without notice. Bulkheads required for construction purposes have not been indicated. Tile patterns may vary. Any furniture and/or islands not included. Balcony, terrace and/or patio square footage is approximate, not included in the suite area and may vary depending on floor level, location and other factors, and is subject to change without notice. E. & O.E. April 2021

1B (B)
ONE BEDROOM
 SUITE AREA: 548 SQ.FT.
 EXTERIOR AREA: 55 SQ.FT.
 TOTAL AREA: 603 SQ.FT.

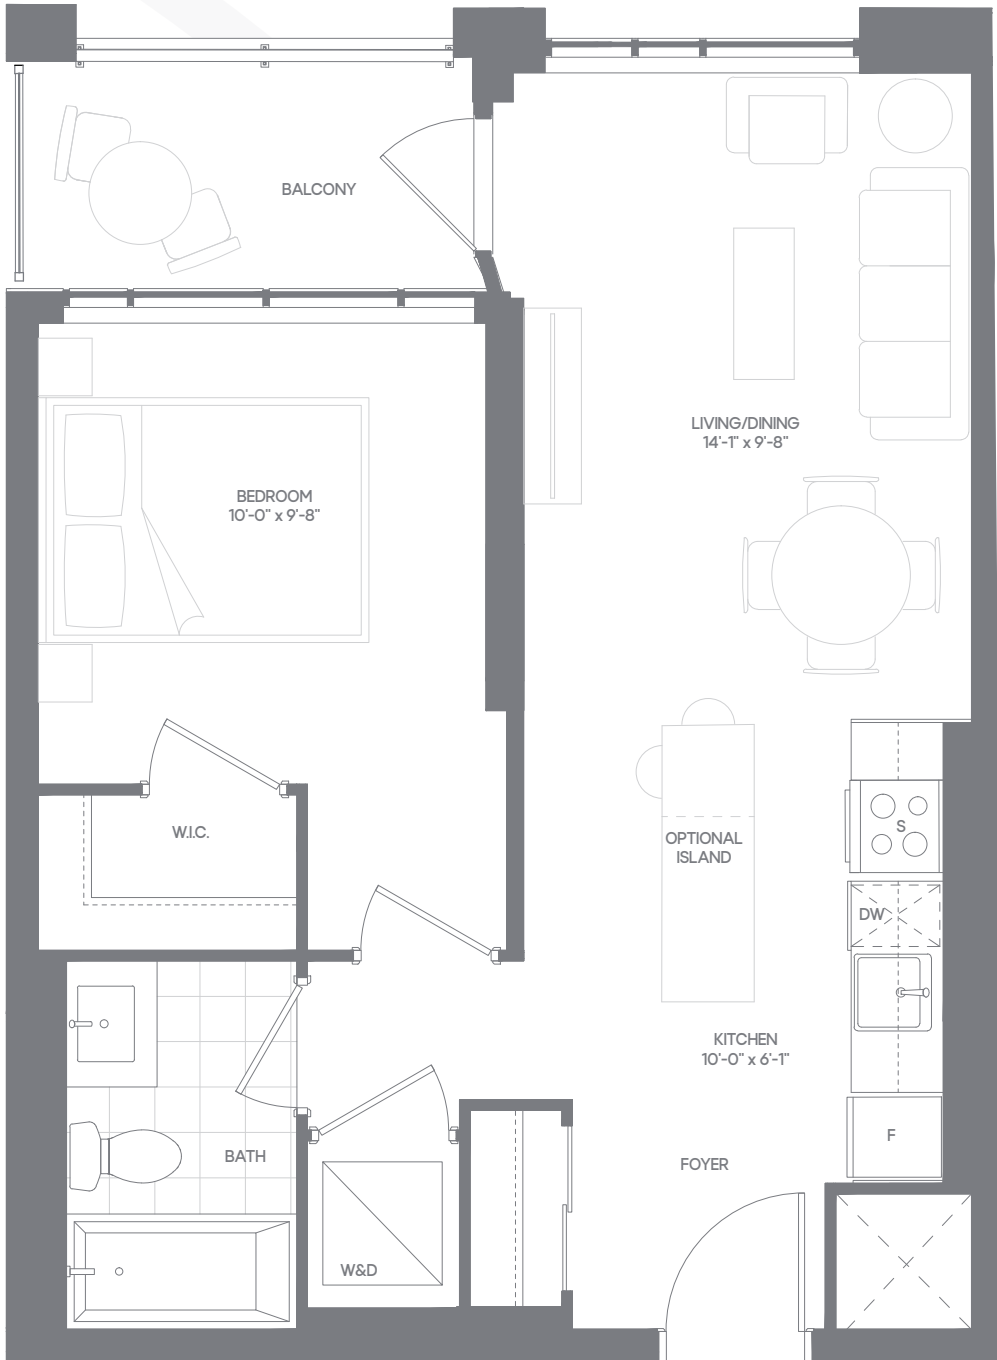

FLOOR 2

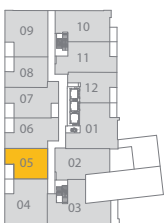


FLOOR 3




Floorplans are subject to change without notice. Actual dimensions and square footage may vary from that stated hereon. Floorplans are not to scale and may be mirror image of what is shown. Window and door locations, size and type may vary without notice. Bulkheads required for construction purposes have not been indicated. Tile patterns may vary. Any furniture and/or islands not included. Balcony, terrace and/or patio square footage is approximate, not included in the suite area and may vary depending on floor level, location and other factors, and is subject to change without notice. E. & O.E. April 2021

1C
ONE BEDROOM
 SUITE AREA: 544 SQ.FT.
 EXTERIOR AREA: 53 SQ.FT.
 TOTAL AREA: 597 SQ.FT.

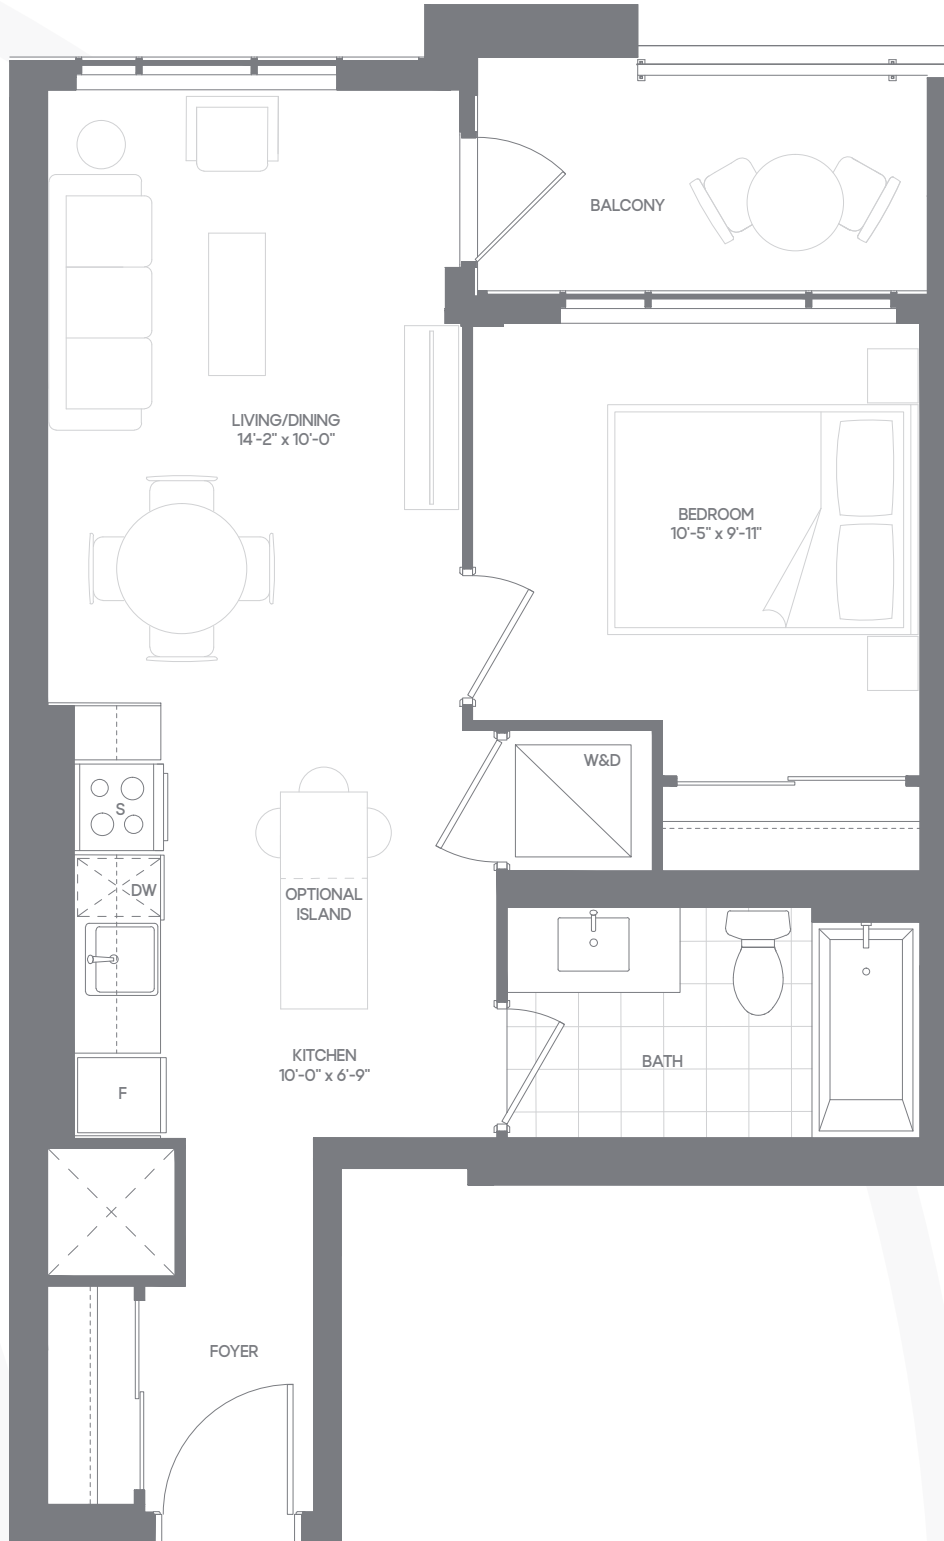

FLOOR 2

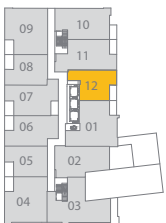

FLOOR 3



Floorplans are subject to change without notice. Actual dimensions and square footage may vary from that stated hereon. Floorplans are not to scale and may be mirror image of what is shown. Window and door locations, size and type may vary without notice. Bulkheads required for construction purposes have not been indicated. Tile patterns may vary. Any furniture and/or islands not included. Balcony, terrace and/or patio square footage is approximate, not included in the suite area and may vary depending on floor level, location and other factors, and is subject to change without notice. E. & O.E. April 2021