


2A - BF  
 TWO BEDROOM  
 SUITE AREA: 729 SQ.FT.  
 EXTERIOR AREA: 100 SQ.FT.  
 TOTAL AREA: 829 SQ.FT.

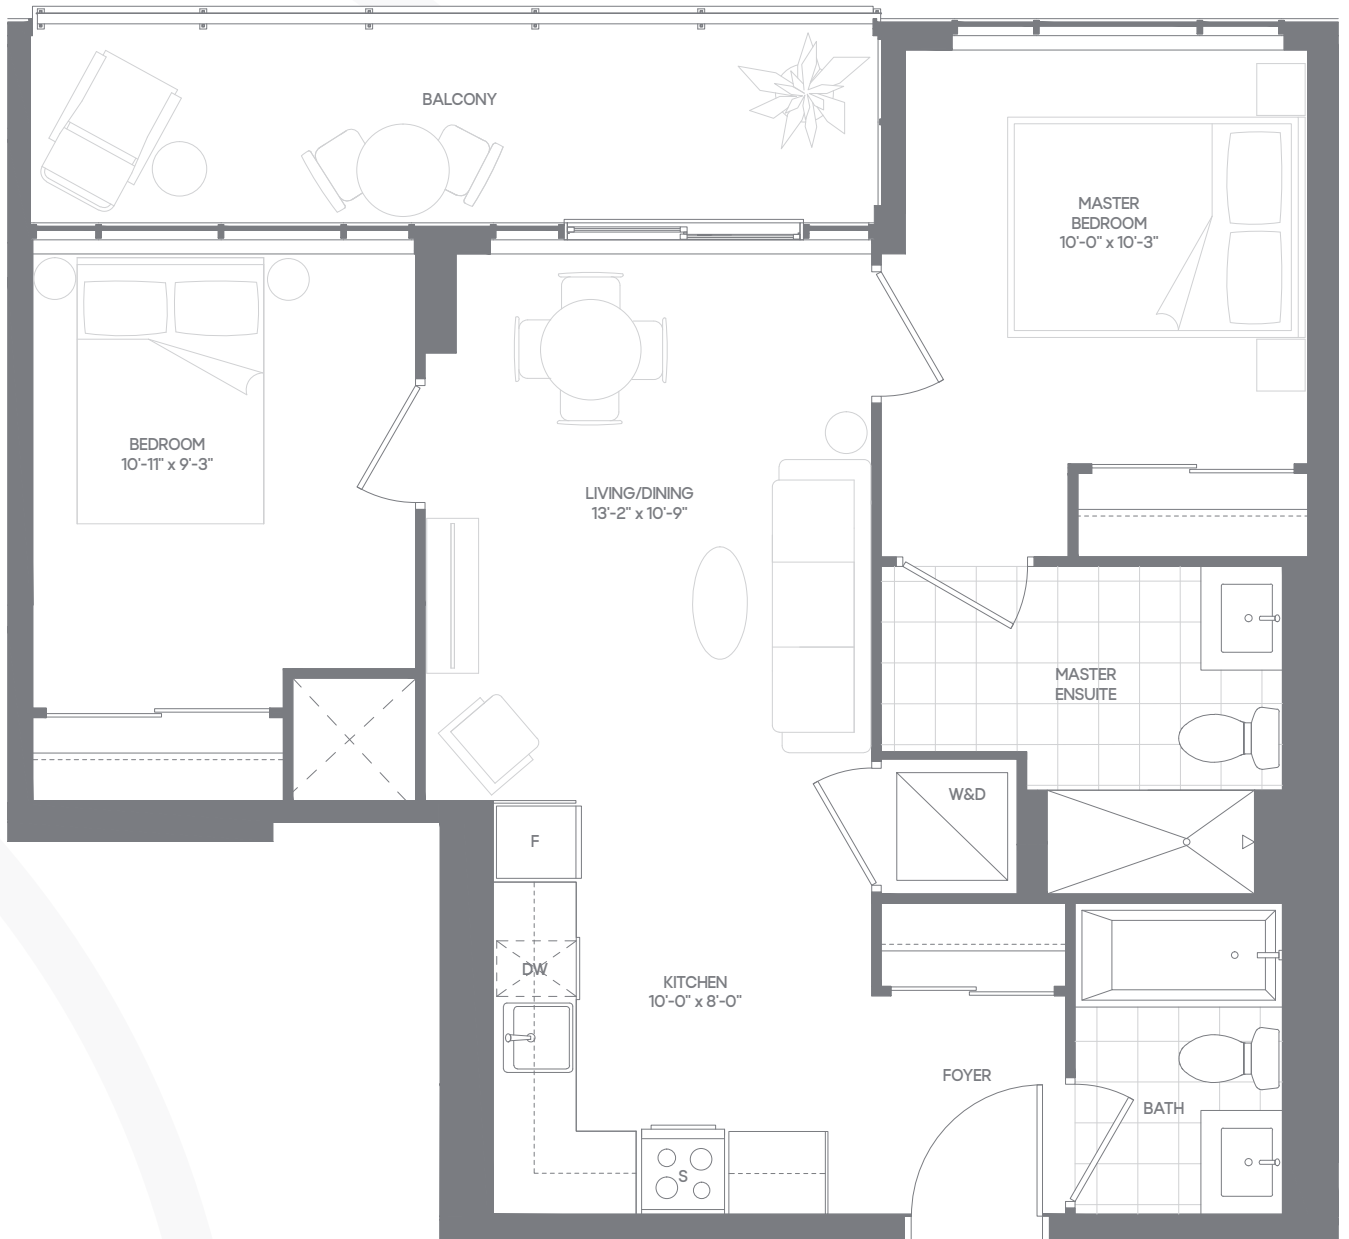


FLOOR 5-15




Floorplans are subject to change without notice. Actual dimensions and square footage may vary from that stated hereon. Floorplans are not to scale and may be mirror image of what is shown. Window and door locations, size and type may vary without notice. Bulkheads required for construction purposes have not been indicated. Tile patterns may vary. Any furniture and/or islands not included. Balcony, terrace and/or patio square footage is approximate, not included in the suite area and may vary depending on floor level, location and other factors, and is subject to change without notice. E. & O.E. April 2021

**2B - BF**  
**TWO BEDROOM**  
 SUITE AREA: 766 SQ.FT.  
 EXTERIOR AREA: 50 SQ.FT.  
 TOTAL AREA: 816 SQ.FT.

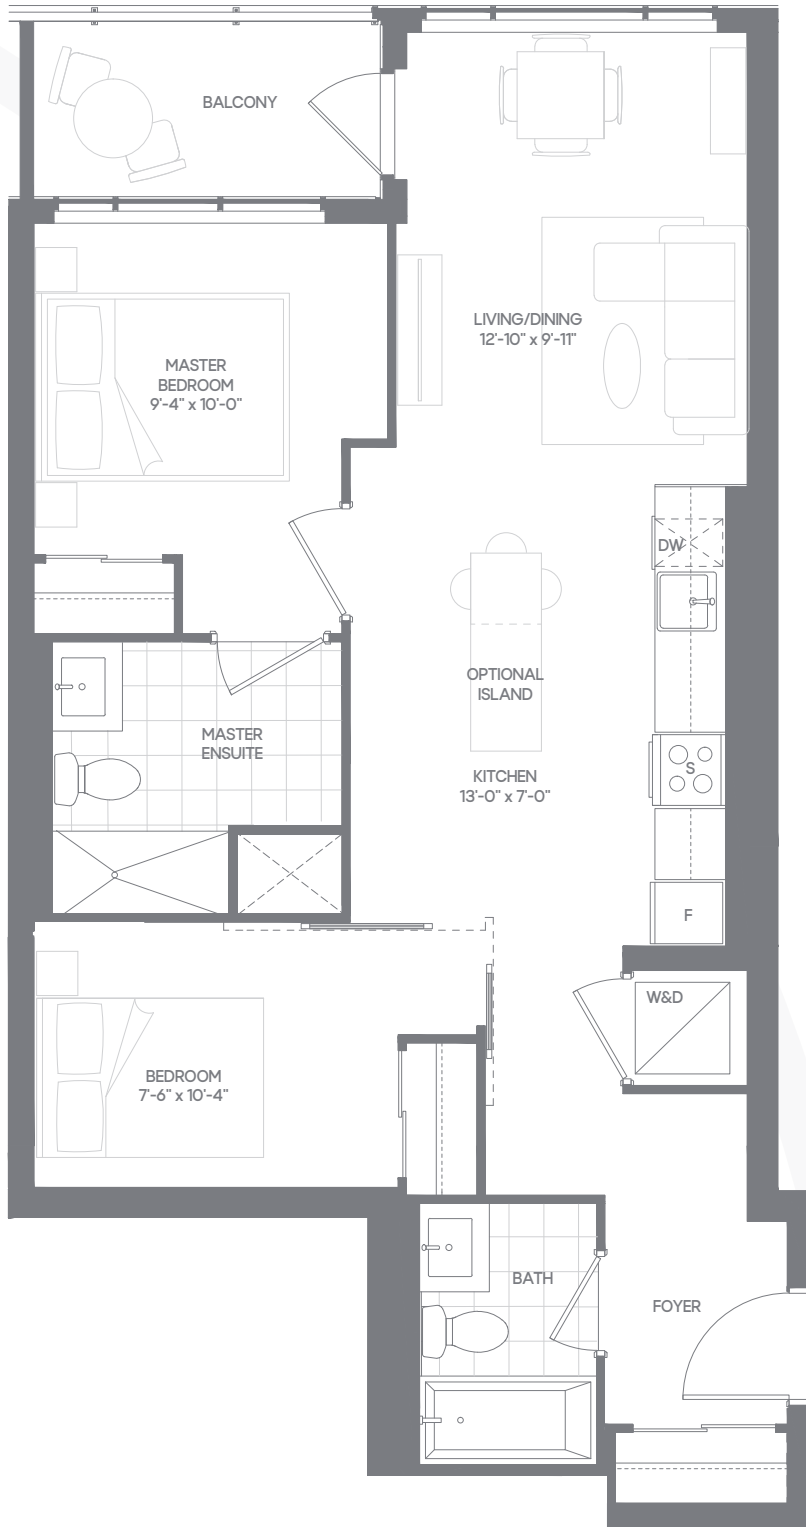

FLOOR 2

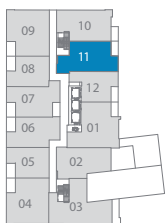

FLOOR 3




Floorplans are subject to change without notice. Actual dimensions and square footage may vary from that stated herein. Floorplans are not to scale and may be mirror image of what is shown. Window and door locations, size and type may vary without notice. Bulkheads required for construction purposes have not been indicated. Tile patterns may vary. Any furniture and/or islands not included. Balcony, terrace and/or patio square footage is approximate, not included in the suite area and may vary depending on floor level, location and other factors, and is subject to change without notice. E. & O.E. April 2021

**2C**  
**TWO BEDROOM**  
 SUITE AREA: 778 SQ.FT.  
 EXTERIOR AREA: 313 SQ.FT.  
 TOTAL AREA: 1091 SQ.FT.




FLOOR 4

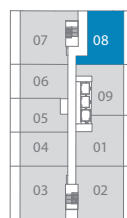


Floorplans are subject to change without notice. Actual dimensions and square footage may vary from that stated hereon. Floorplans are not to scale and may be mirror image of what is shown. Window and door locations, size and type may vary without notice. Bulkheads required for construction purposes have not been indicated. Tile patterns may vary. Any furniture and/or islands not included. Balcony, terrace and/or patio square footage is approximate, not included in the suite area and may vary depending on floor level, location and other factors, and is subject to change without notice. E. & O.E. April 2021

**2D - BF**  
**TWO BEDROOM**  
 SUITE AREA: 831 SQ.FT.  
 EXTERIOR AREA: 194 SQ.FT.  
 TOTAL AREA: 1025 SQ.FT.

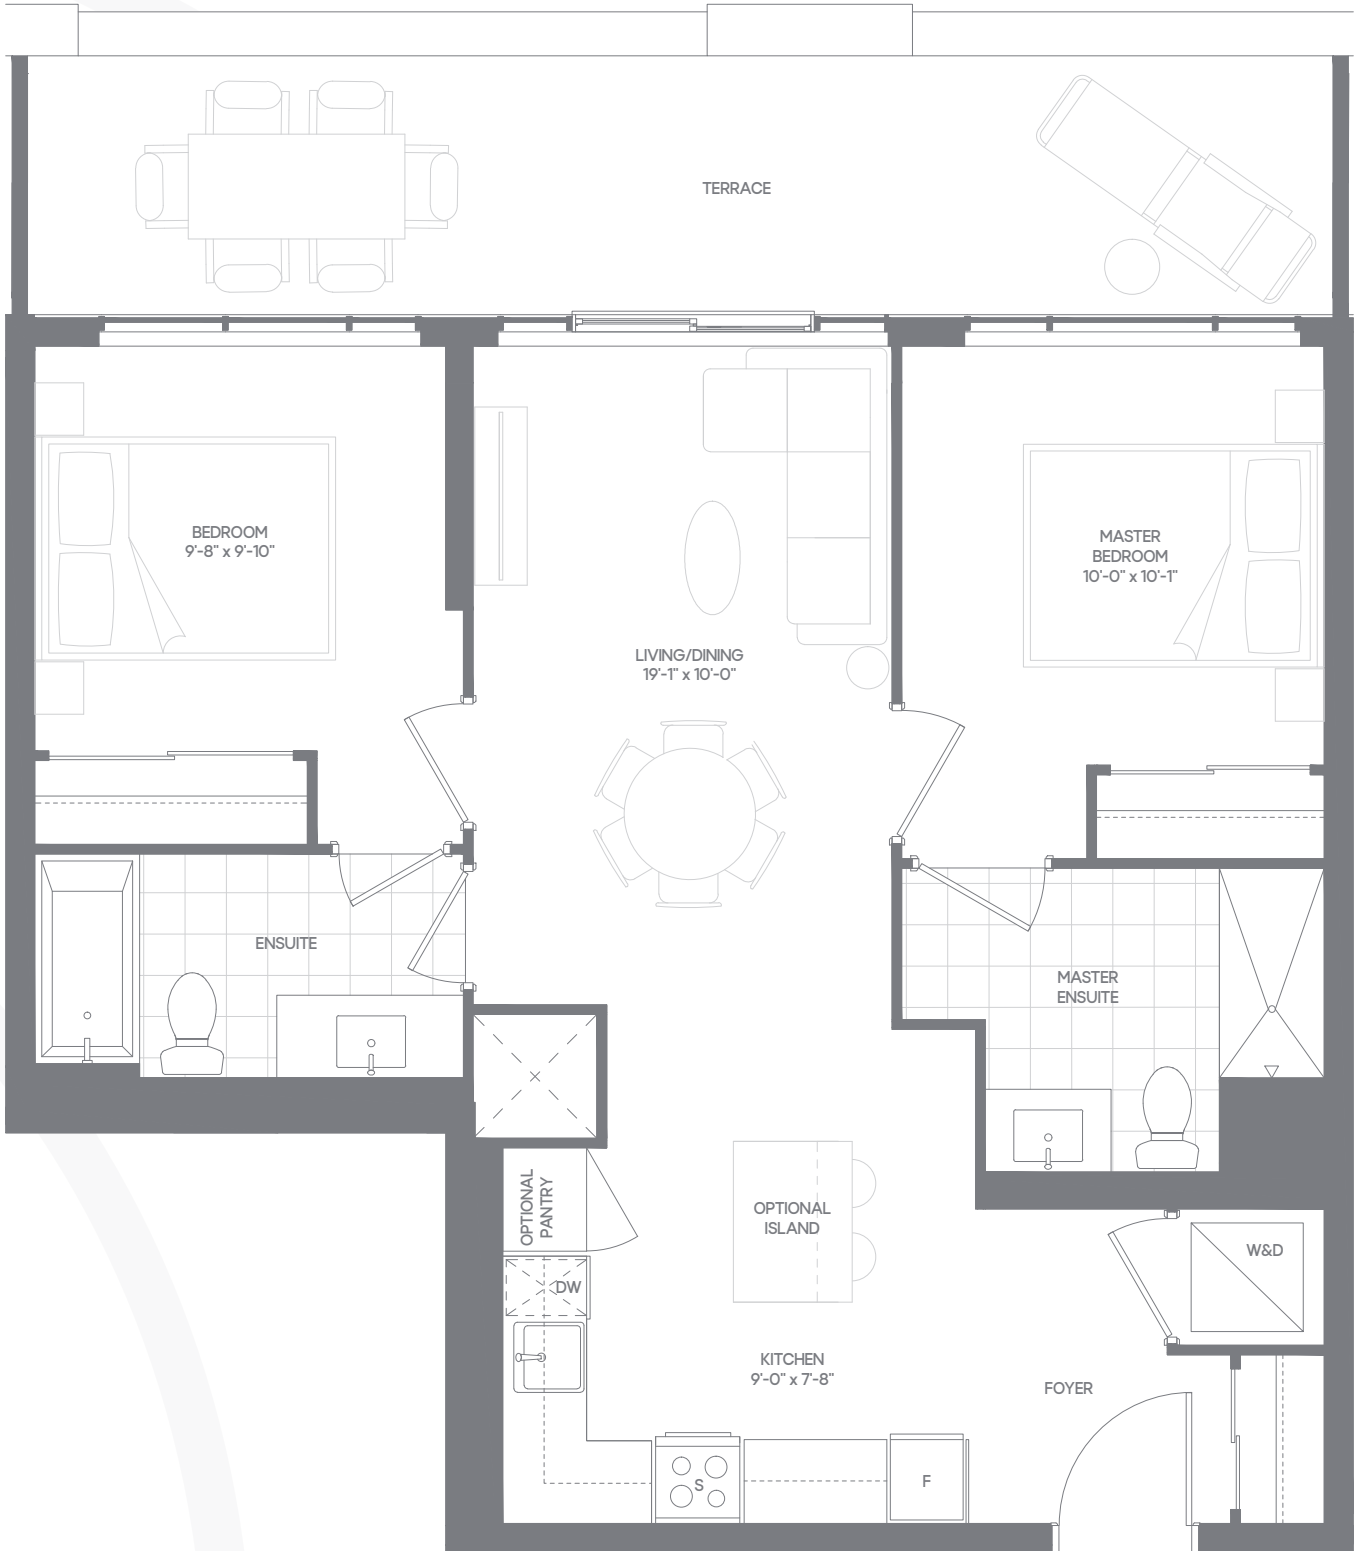

FLOOR 4

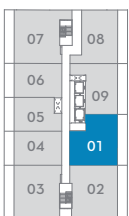

Floorplans are subject to change without notice. Actual dimensions and square footage may vary from that stated hereon. Floorplans are not to scale and may be mirror image of what is shown. Window and door locations, size and type may vary without notice. Bulkheads required for construction purposes have not been indicated. Tile patterns may vary. Any furniture and/or islands not included. Balcony, terrace and/or patio square footage is approximate, not included in the suite area and may vary depending on floor level, location and other factors, and is subject to change without notice. E. & O.E. April 2021

**2E-A**  
**TWO BEDROOM**  
 SUITE AREA: 849 SQ.FT.  
 EXTERIOR AREA: 100 SQ.FT.  
 TOTAL AREA: 949 SQ.FT.




FLOOR 5-15




Floorplans are subject to change without notice. Actual dimensions and square footage may vary from that stated hereon. Floorplans are not to scale and may be mirror image of what is shown. Window and door locations, size and type may vary without notice. Bulkheads required for construction purposes have not been indicated. Tile patterns may vary. Any furniture and/or islands not included. Balcony, terrace and/or patio square footage is approximate, not included in the suite area and may vary depending on floor level, location and other factors, and is subject to change without notice. E. & O.E. April 2021

**2E-B**  
**TWO BEDROOM**  
 SUITE AREA: 850 SQ.FT.  
 EXTERIOR AREA: 100 SQ.FT.  
 TOTAL AREA: 950 SQ.FT.

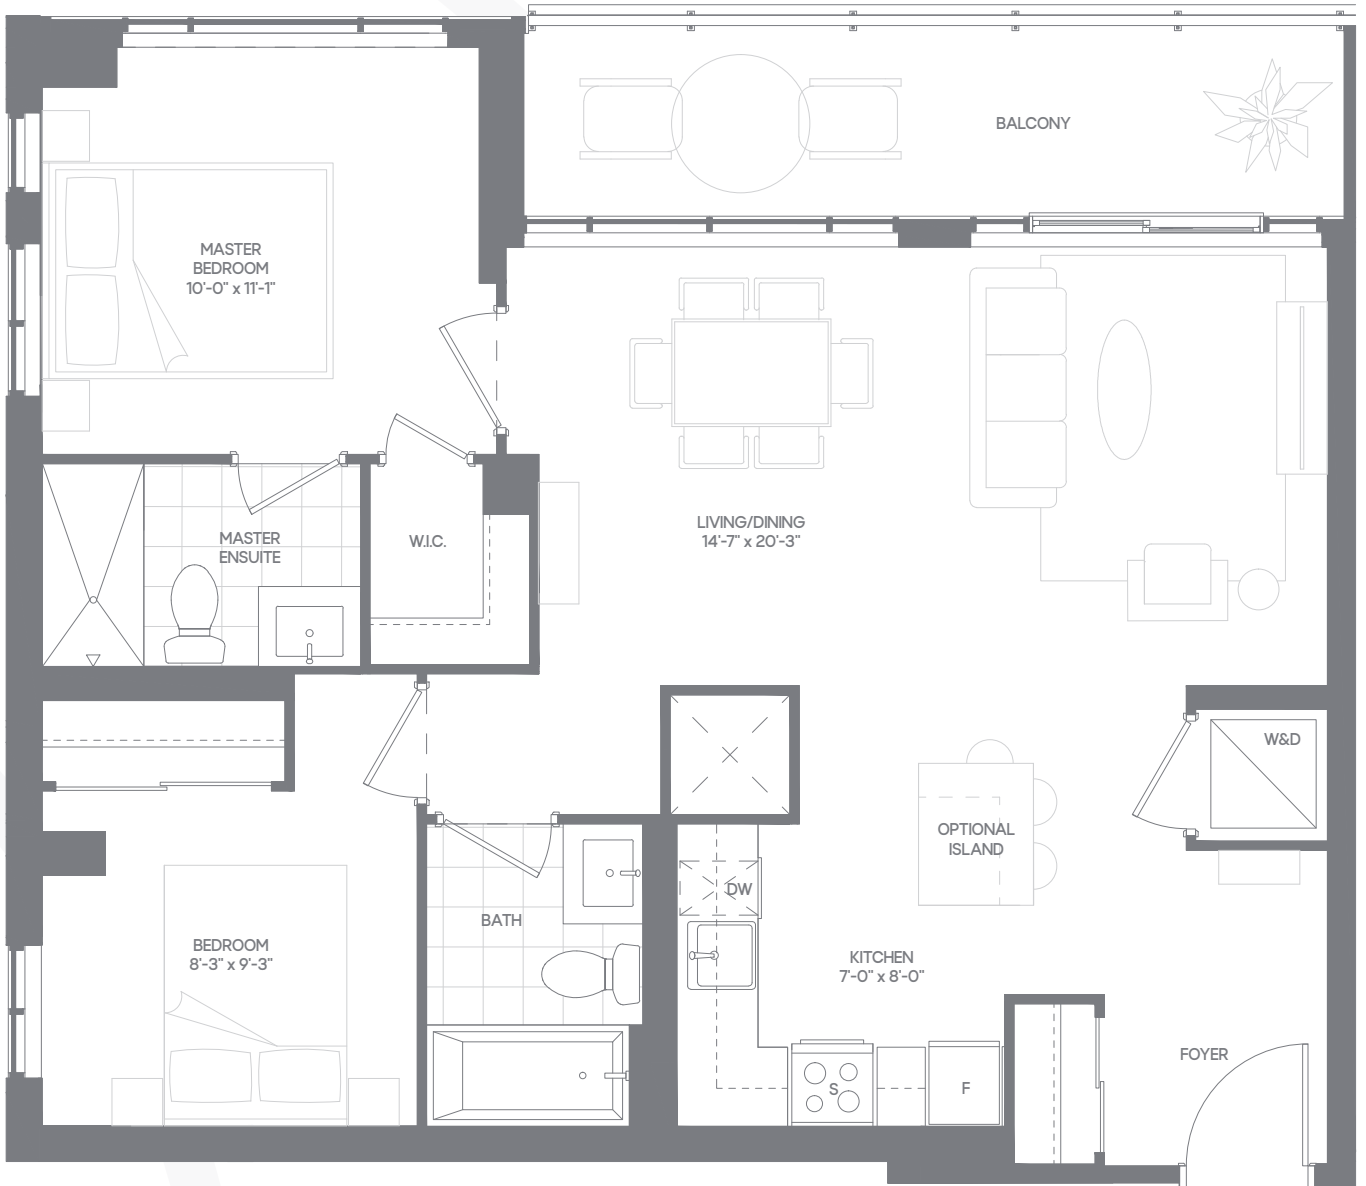


FLOOR 5-15

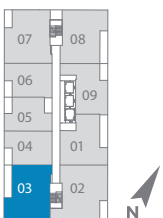


Floorplans are subject to change without notice. Actual dimensions and square footage may vary from that stated hereon. Floorplans are not to scale and may be mirror image of what is shown. Window and door locations, size and type may vary without notice. Bulkheads required for construction purposes have not been indicated. Tile patterns may vary. Any furniture and/or islands not included. Balcony, terrace and/or patio square footage is approximate, not included in the suite area and may vary depending on floor level, location and other factors, and is subject to change without notice. E. & O.E. April 2021

2F - BF  
 TWO BEDROOM  
 SUITE AREA: 878 SQ.FT.  
 EXTERIOR AREA: 77 SQ.FT.  
 TOTAL AREA: 955 SQ.FT.

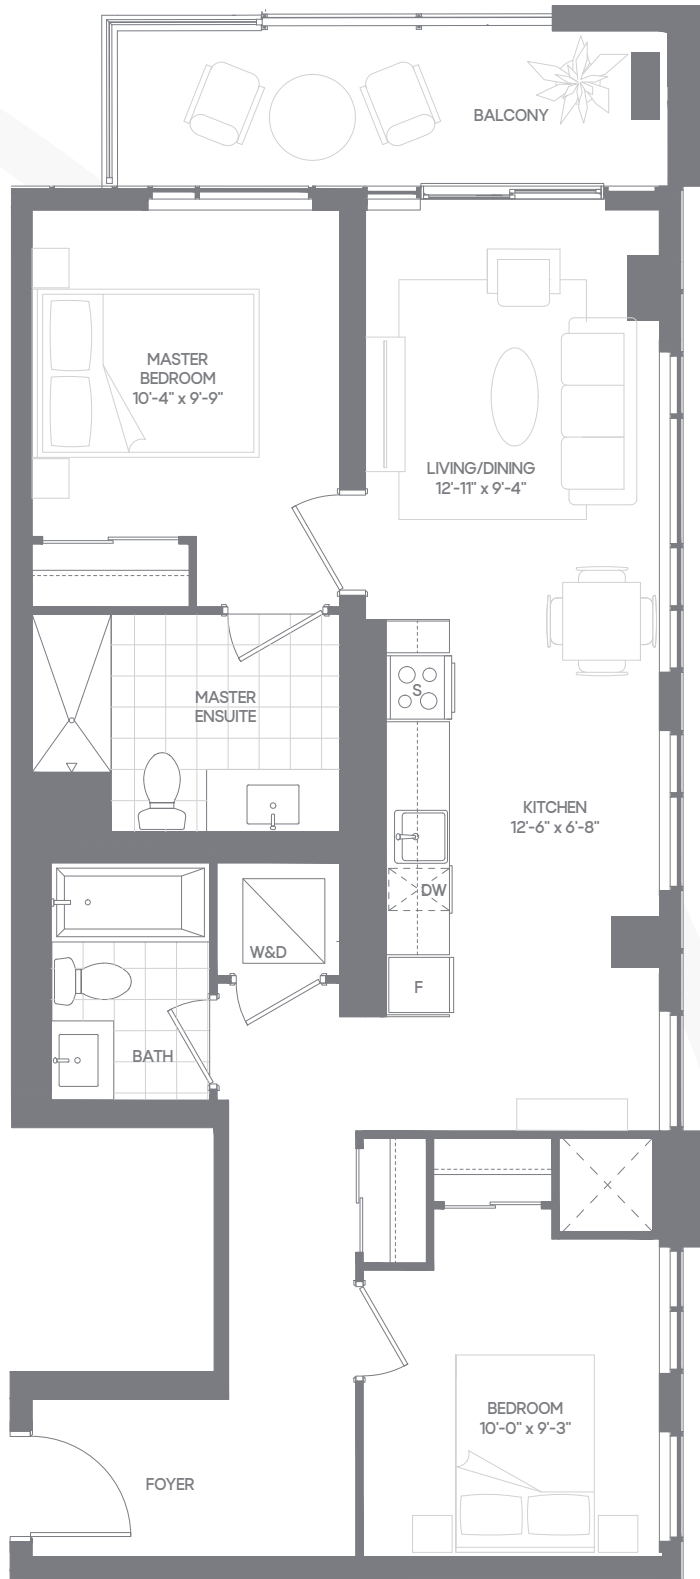

FLOOR 3

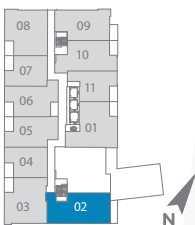

Floorplans are subject to change without notice. Actual dimensions and square footage may vary from that stated hereon. Floorplans are not to scale and may be mirror image of what is shown. Window and door locations, size and type may vary without notice. Bulkheads required for construction purposes have not been indicated. Tile patterns may vary. Any furniture and/or islands not included. Balcony, terrace and/or patio square footage is approximate, not included in the suite area and may vary depending on floor level, location and other factors, and is subject to change without notice. E. & O.E. April 2021

2G  
**TWO BEDROOM**  
 SUITE AREA: 894 SQ.FT.  
 EXTERIOR AREA: 78 SQ.FT.  
 TOTAL AREA: 972 SQ.FT.



FLOOR 2



Floorplans are subject to change without notice. Actual dimensions and square footage may vary from that stated hereon. Floorplans are not to scale and may be mirror image of what is shown. Window and door locations, size and type may vary without notice. Bulkheads required for construction purposes have not been indicated. Tile patterns may vary. Any furniture and/or islands not included. Balcony, terrace and/or patio square footage is approximate, not included in the suite area and may vary depending on floor level, location and other factors, and is subject to change without notice. E. & O.E. April 2021