



A15T-553

1 BEDROOM | 1 BATH

INTERIOR: 553 SQ.FT.

EXTERIOR: 220 SQ.FT.

TOTAL: 773 SQ.FT.

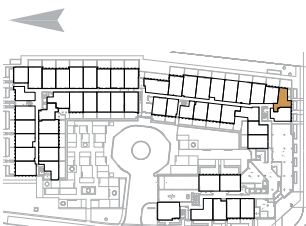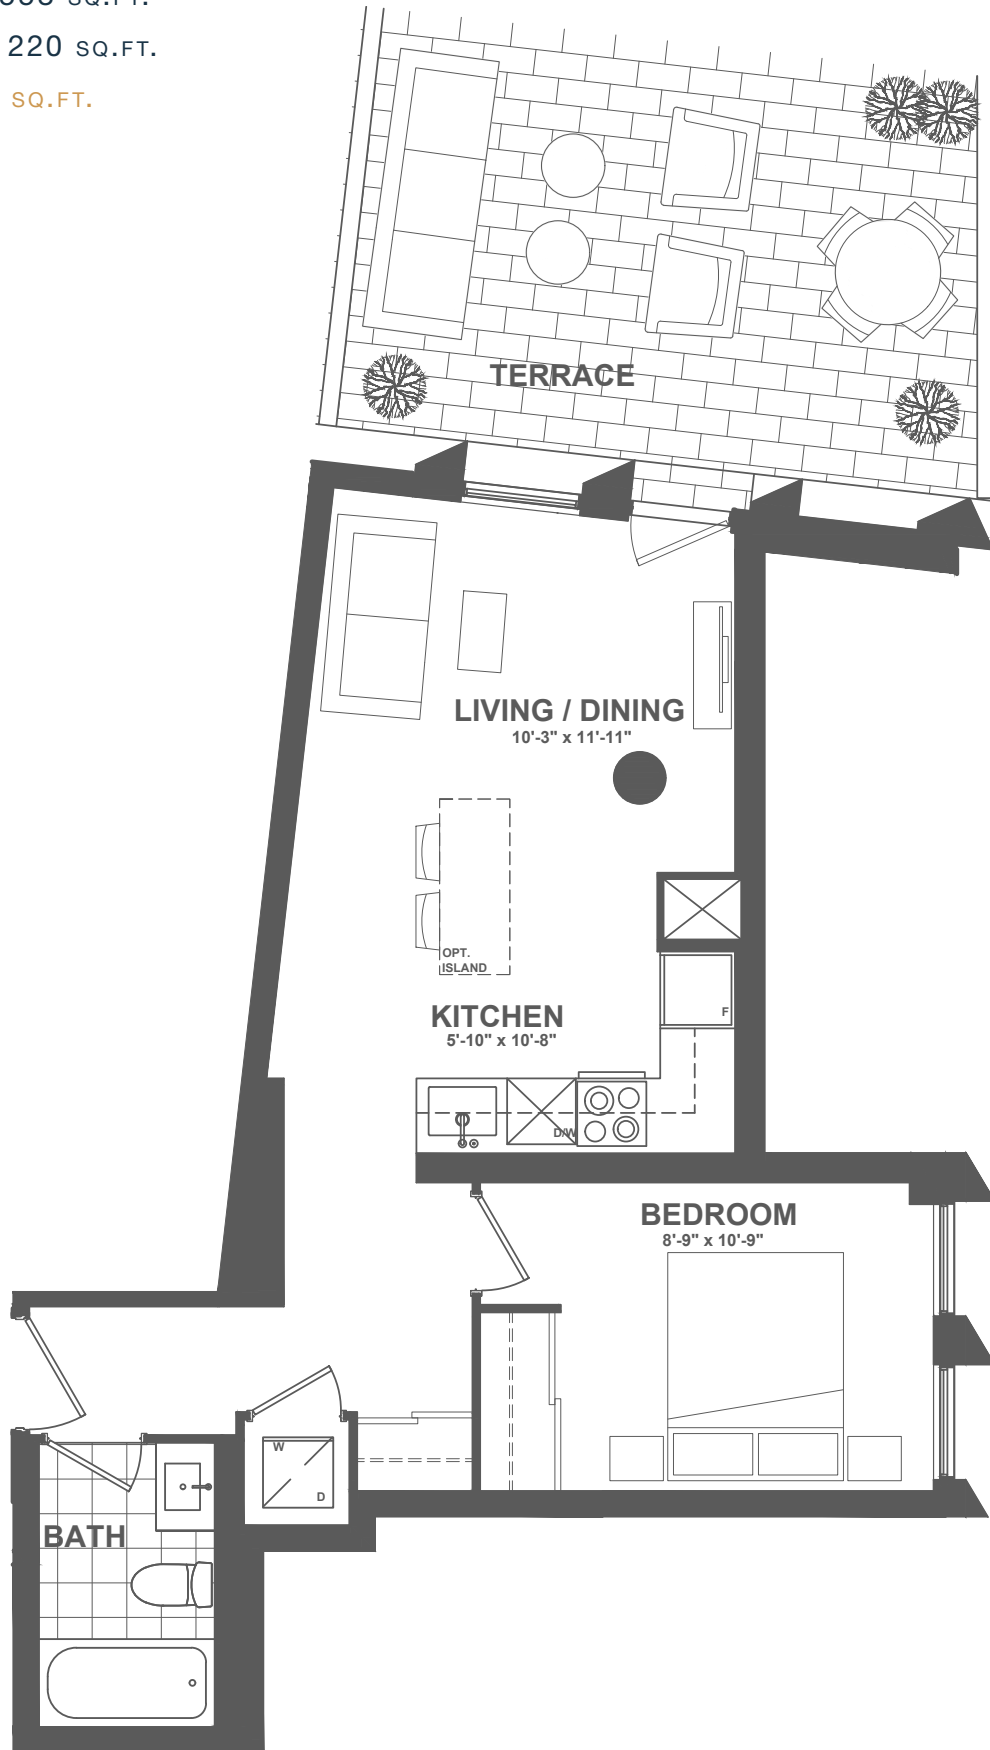

FLOOR 1 • SUITE 146



Floorplan drawings are not to scale. Materials, specifications and floor plans are subject to change without notice. All renderings are artist's concept. All floor plans and dimensions are approximate. Actual usable floor space may vary from the stated floor area. Patio/balcony/ exterior areas may vary. Windows, room/area dimensions & square feet may vary due to location within building. Unit may be a reverse/mirror layout of that being shown. Furniture not included. E. & O. E.


B19-584 (BF)

1 BEDROOM + DEN | 1 BATH


INTERIOR: 584 SQ.FT.

EXTERIOR: 50 SQ.FT.


TOTAL: 634 SQ.FT.

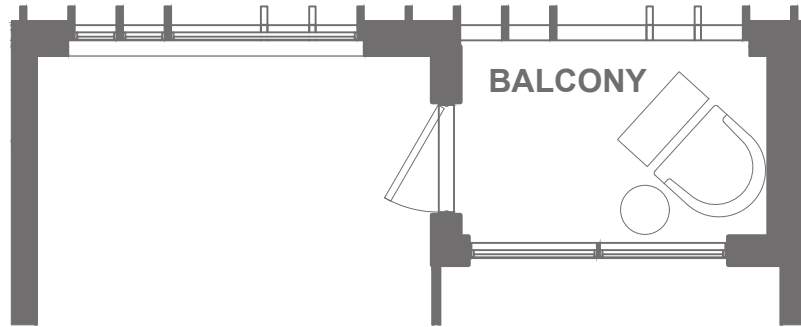


FLOOR 3: UNIT 347
FLOOR 6: UNIT 618
FLOOR 7: UNIT 718

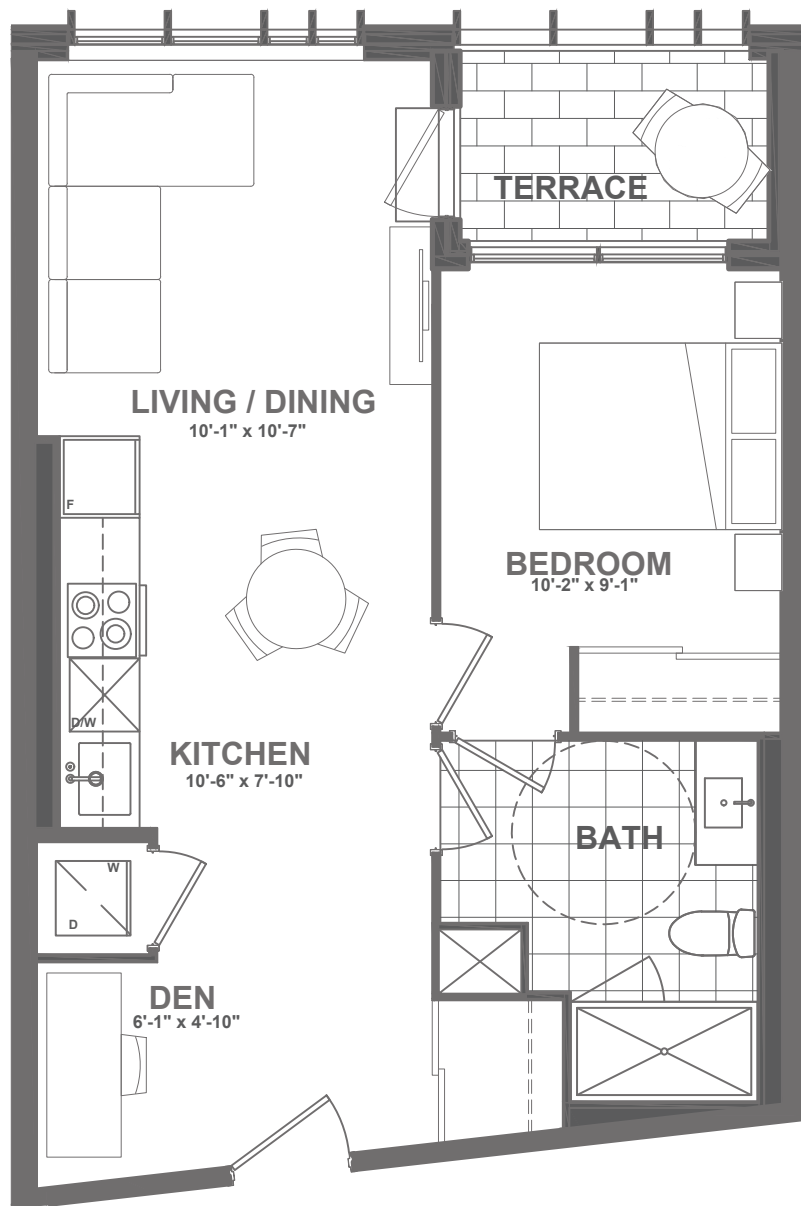


FLOOR 2: UNIT 245
FLOOR 5: UNIT 547

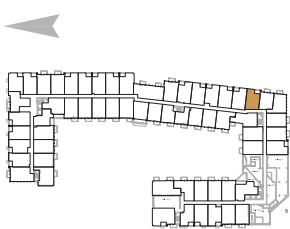


FLOOR 2 • SUITE 245

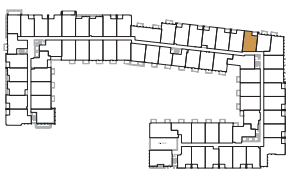


FLOOR 3 • SUITE 347

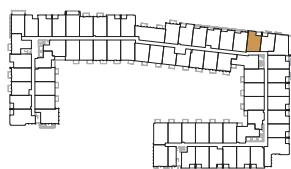

FLOOR 5 • SUITE 547

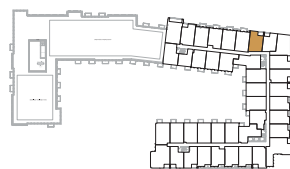

FLOOR 6 • SUITE 618

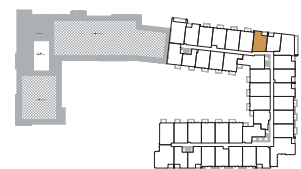

FLOOR 7 • SUITE 718



Floorplan drawings are not to scale. Materials, specifications and floor plans are subject to change without notice. All renderings are artist's concept. All floor plans and dimensions are approximate. Actual usable floor space may vary from the stated floor area. Patio/balcony/interior areas may vary. Windows, room/area dimensions & square feet may vary due to location within building. Unit may be a reverse/mirror layout of that being shown. Furniture not included. E. & O. E.


B8-593

1 BEDROOM + DEN | 2 BATH


INTERIOR: 593 SQ.FT.

EXTERIOR: 50 SQ.FT.


TOTAL: 643 SQ.FT.

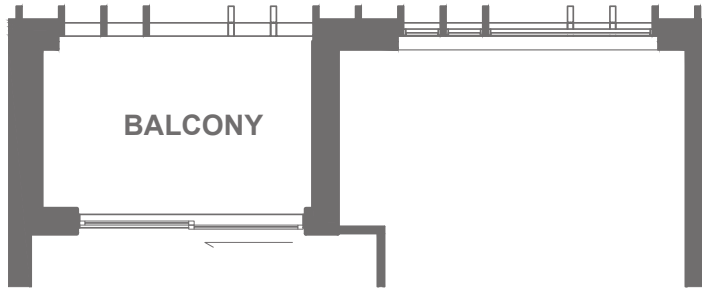

FLOOR 3: UNIT 344,
UNIT 360
FLOOR 5: UNIT 560

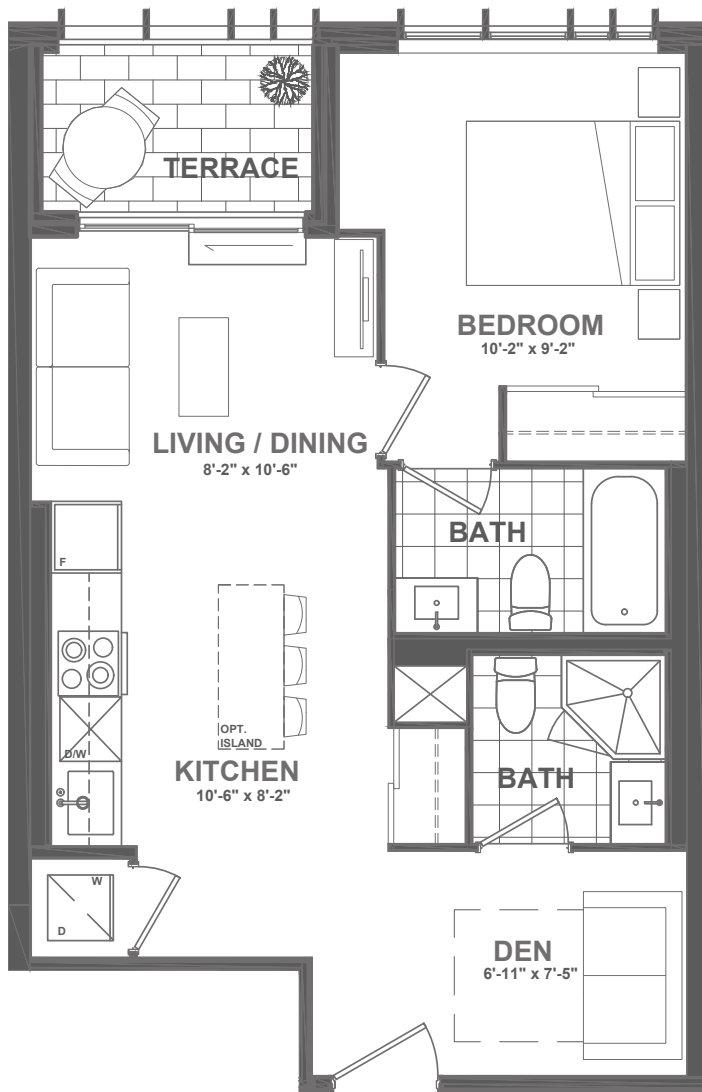


FLOOR 2: UNIT 225,
UNIT 242, UNIT 253

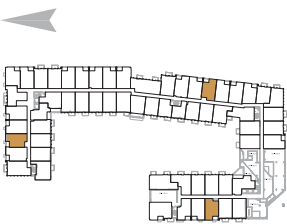

FLOOR 2 • SUITES 225, 242 + 253



FLOOR 3 • SUITES 344 + 360

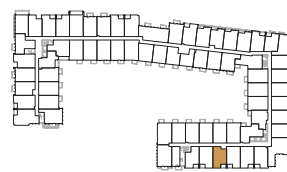

FLOOR 5 • SUITE 560



Floorplan drawings are not to scale. Materials, specifications and floor plans are subject to change without notice. All renderings are artist's concept. All floor plans and dimensions are approximate. Actual usable floor space may vary from the stated floor area. Patio/balcony/interior areas may vary. Windows, room/area dimensions & square feet may vary due to location within building. Unit may be a reverse/mirror layout of that being shown. Furniture not included. E. & O. E.


B7L-628

1 BEDROOM + FLEX | 2 BATH


INTERIOR: 628 SQ.FT.

EXTERIOR: 50 SQ.FT.


TOTAL: 678 SQ.FT.

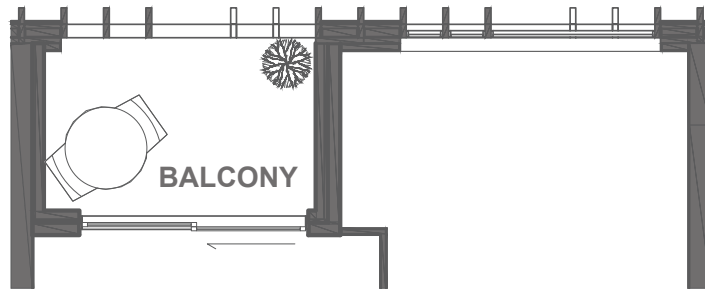


FLOOR 3: UNIT 342,
UNIT 352
FLOOR 5: UNIT 526,
UNIT 542
FLOOR 6: UNIT 612,
UNIT 621
FLOOR 7: UNIT 712,
UNIT 721

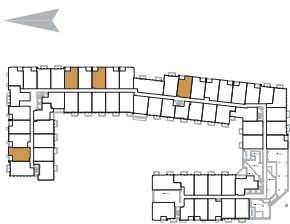


FLOOR 2 • SUITES 224, 233, 235 + 240

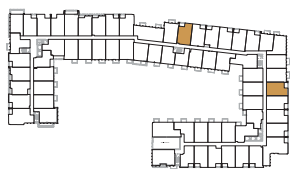


FLOOR 3 • SUITES 342 + 352

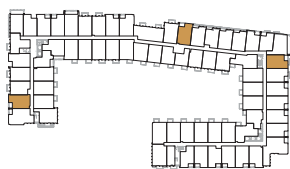


FLOOR 5 • SUITES 526, 542 + 550

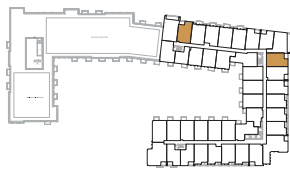

FLOOR 6 • SUITES 612 + 621

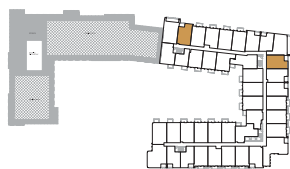

FLOOR 7 • SUITES 712 + 721

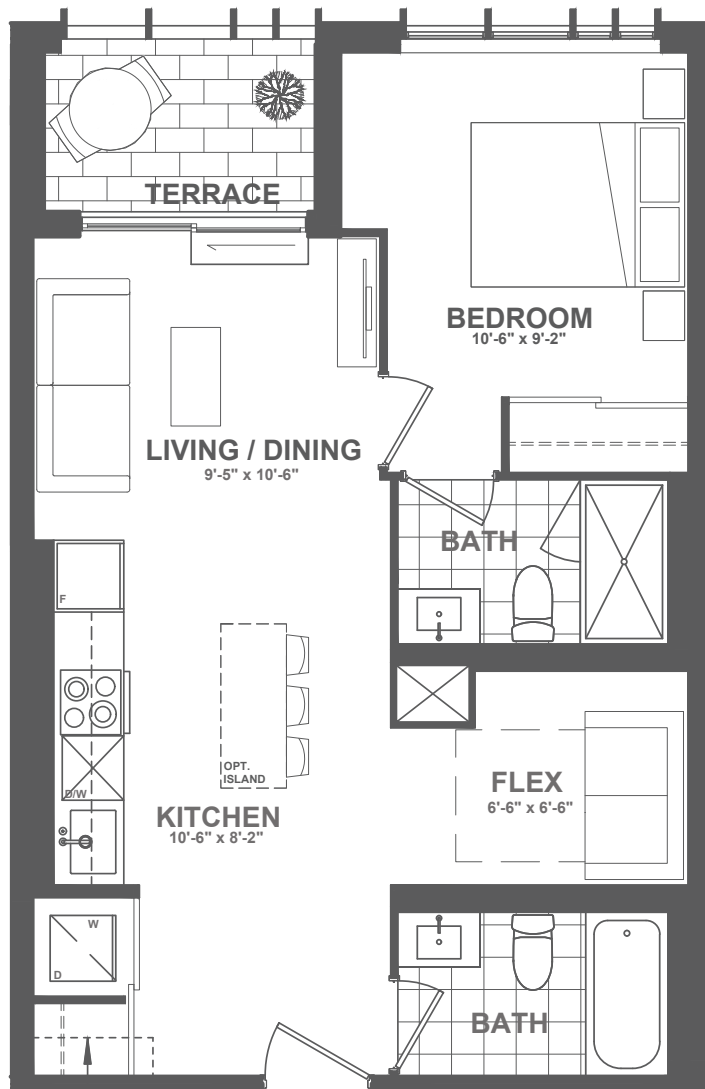

FLOOR 2: UNIT 224,
UNIT 233, UNIT 235,
UNIT 240
FLOOR 5: UNIT 550

FIRE HOSE CABINET IN UNIT 224,
235, 240, 342, 526, 612 AND 712.


B2T-622(BF)

1 BEDROOM + FLEX | 2 BATH

INTERIOR: 622 SQ.FT.

EXTERIOR: 245 SQ.FT.

TOTAL: 867 SQ.FT.

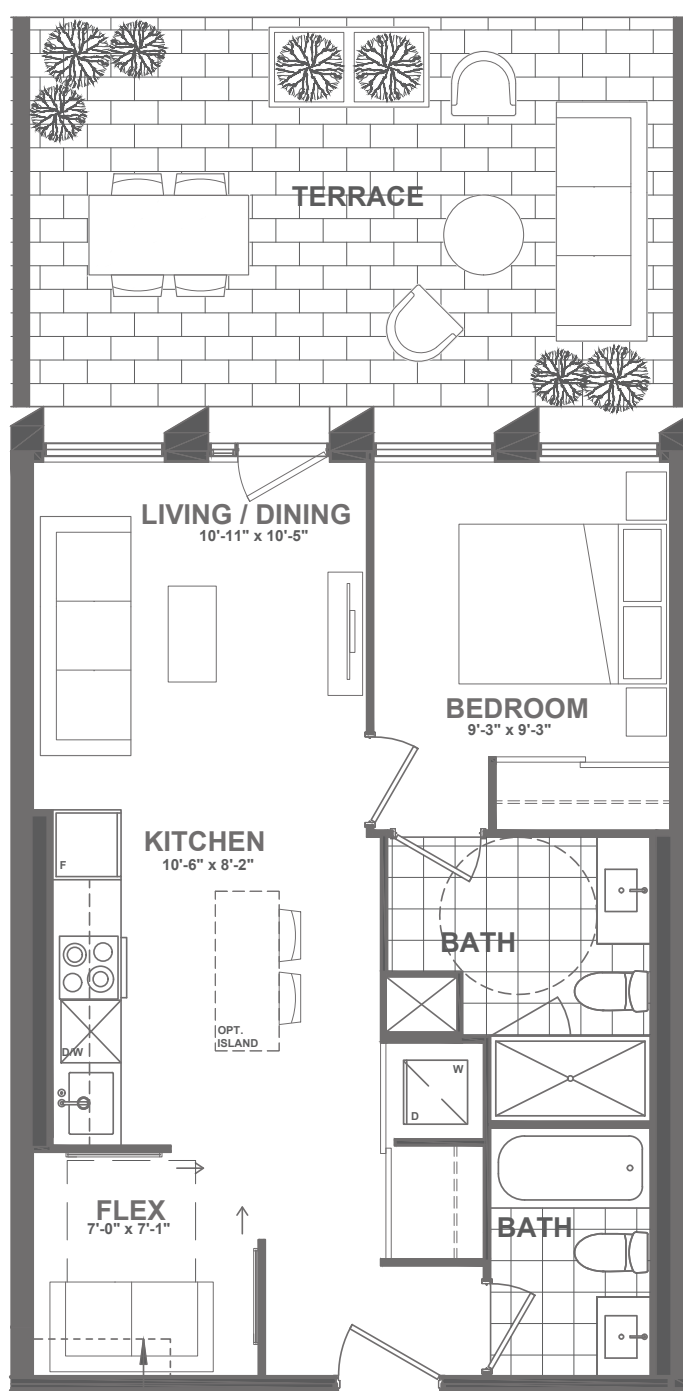

FIRE HOSE CABINET IN UNIT 134.



FLOOR 1 • SUITES 130, 134 + 135



Floorplan drawings are not to scale. Materials, specifications and floor plans are subject to change without notice. All renderings are artist's concept. All floor plans and dimensions are approximate. Actual usable floor space may vary from the stated floor area. Patio/balcony/interior areas may vary. Windows, room/area dimensions & square feet may vary due to location within building. Unit may be a reverse/mirror layout of that being shown. Furniture not included. E. & O. E.


B2T-630(BF)

1 BEDROOM + FLEX | 2 BATH


INTERIOR: 630 SQ.FT.

EXTERIOR: 200 SQ.FT. (SUITES 111/112/114/120) • 185 SQ.FT. (SUITE 119) • 245 SQ.FT. (SUITES 131/138)


TOTAL: 830 SQ.FT. (SUITES 111/112/114/120) • 815 SQ.FT. (SUITE 119) • 875 SQ.FT. (SUITES 131/138)

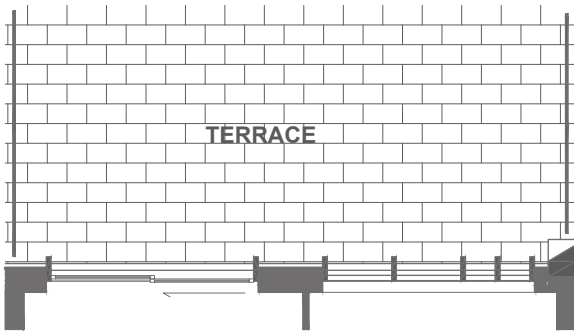

FLOOR 1: UNIT 111-112,
UNIT 114, UNIT 120

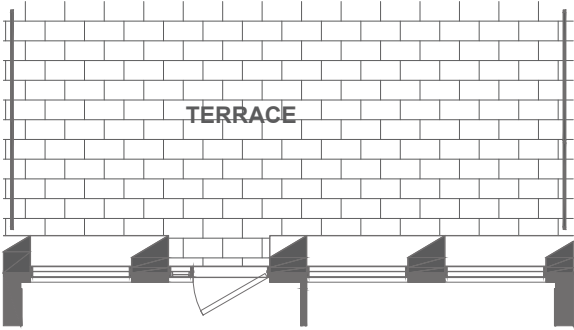

FLOOR 1: UNIT 119

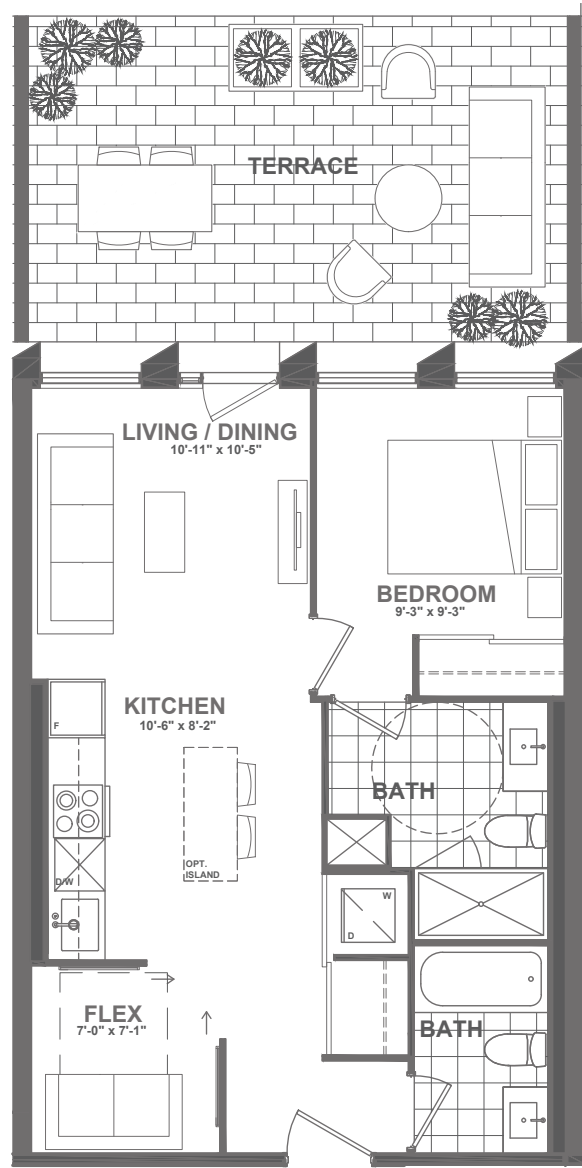

FLOOR 1: UNIT 131 & 138



FLOOR 1 • SUITES 111, 112, 114, 119, 120, 131 + 138



B A18-650

1 BEDROOM + DEN | 1 BATH


INTERIOR: 650 SQ.FT.

EXTERIOR: 130 SQ.FT. (SUITE 324) • 50 SQ.FT. (SUITES 524)

TOTAL: 780 SQ.FT. (SUITE 324) • 700 SQ.FT. (SUITES 524)

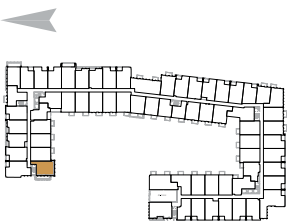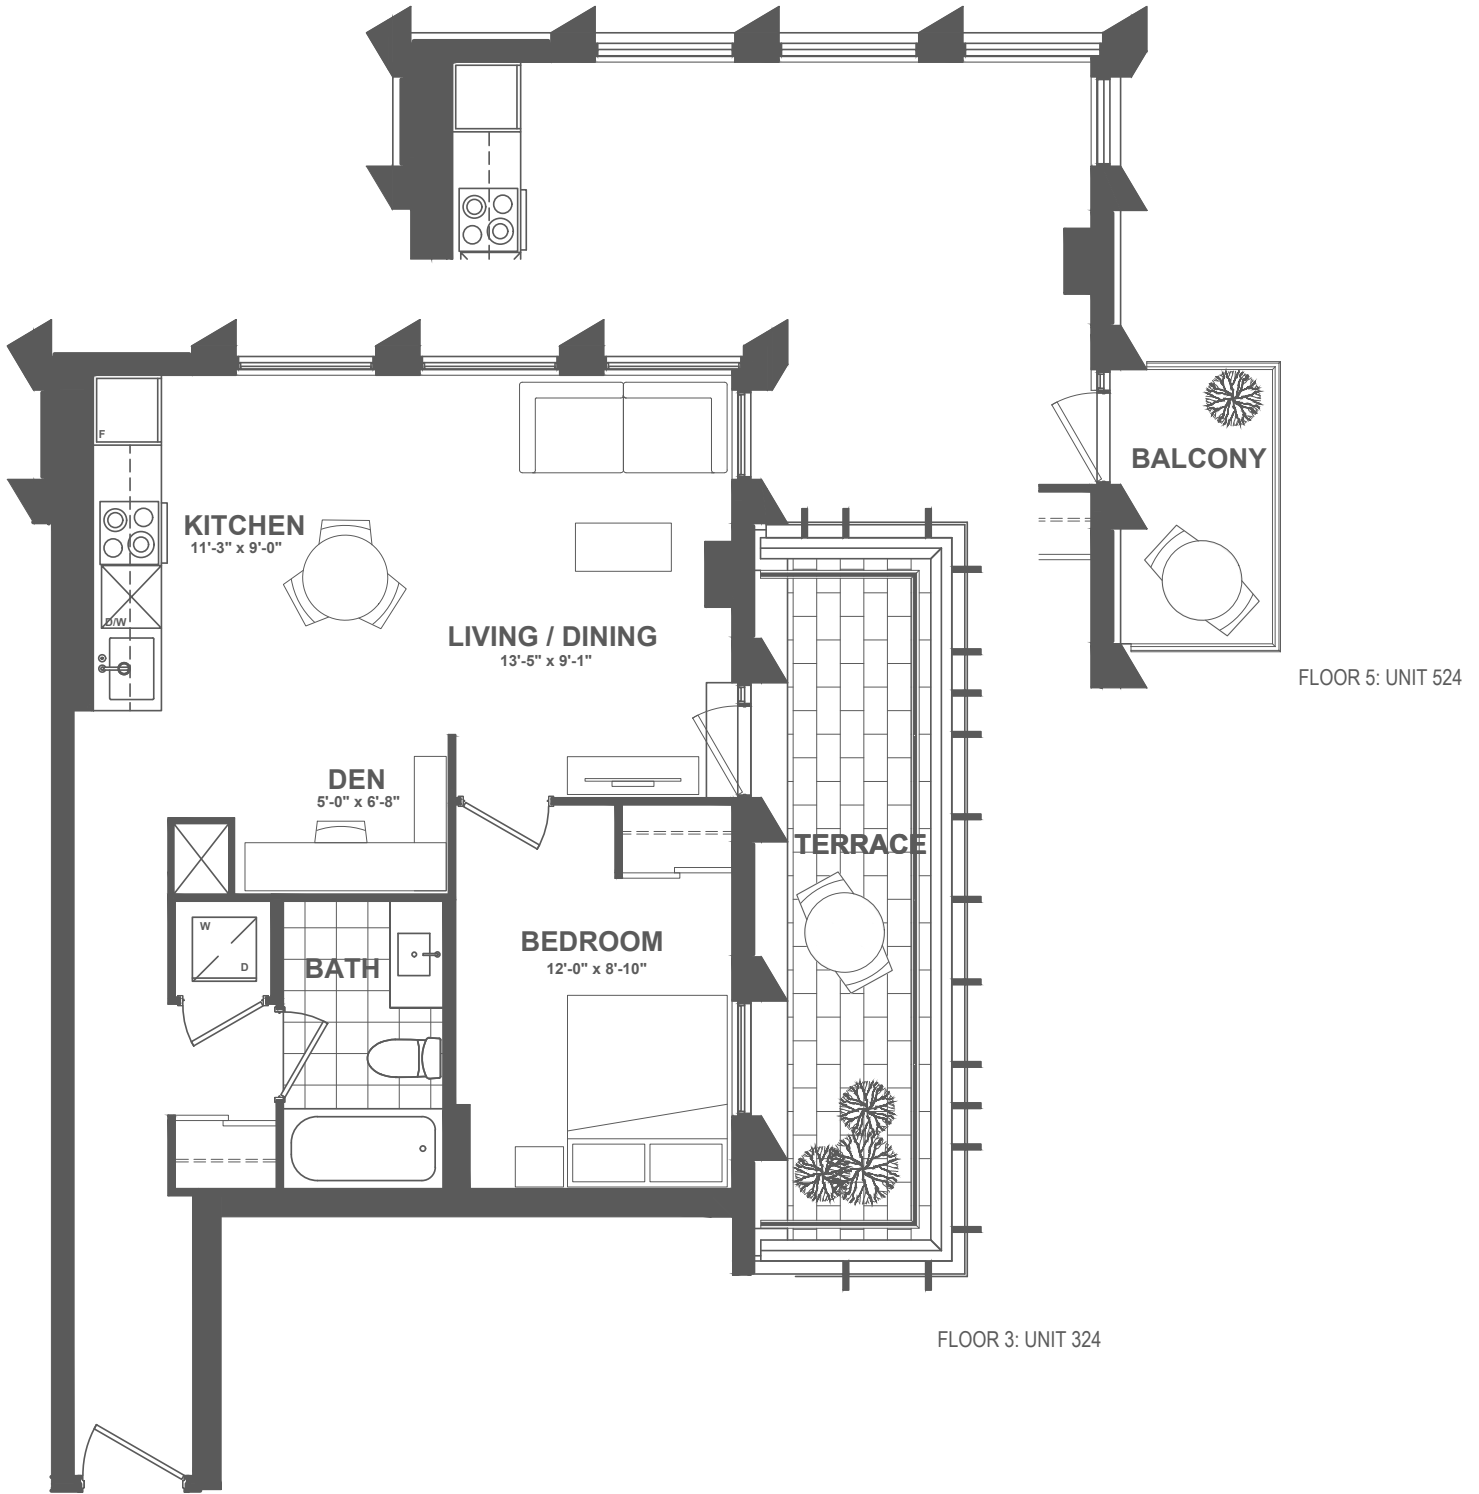

FLOOR 3 • SUITE 324

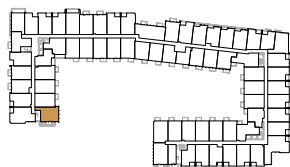

FLOOR 5 • SUITE 524


B2T-643(BF)

1 BEDROOM + FLEX | 2 BATH


INTERIOR: 643 SQ.FT.

EXTERIOR: 190 SQ.FT. (SUITE 101) • 195 SQ.FT. (SUITE 110) • 185 SQ.FT. (SUITE 115) • 245 SQ.FT. (SUITE 136)


TOTAL: 833 SQ.FT. (SUITE 101) • 838 SQ.FT. (SUITE 110) • 828 SQ.FT. (SUITE 115) • 888 SQ.FT. (SUITE 136)

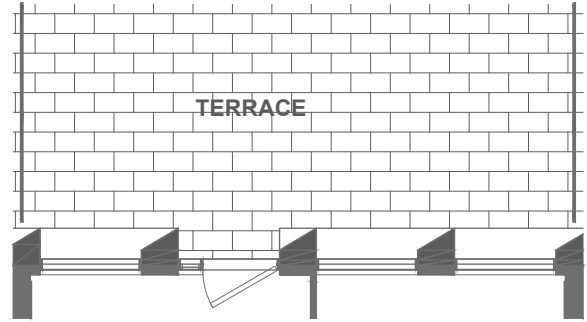


FLOOR 1: UNIT 115

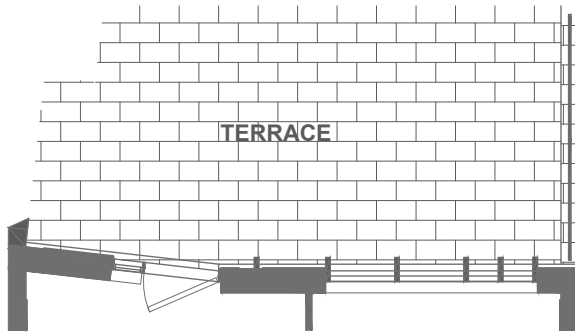

FLOOR 1: UNIT 110

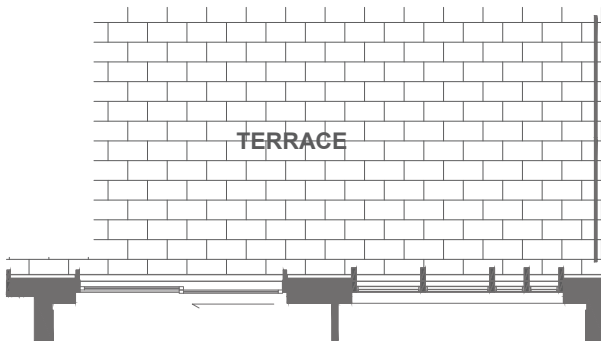

FLOOR 1: UNIT 101

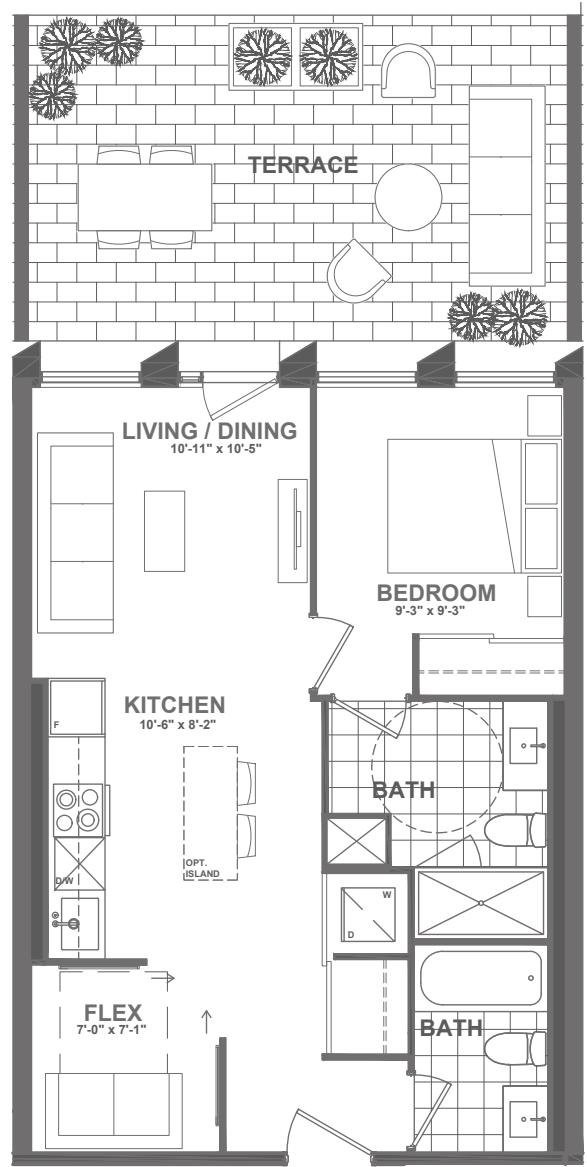

FLOOR 1: UNIT 136



FLOOR 1 • SUITES 101, 110, 115 + 136



Floorplan drawings are not to scale. Materials, specifications and floor plans are subject to change without notice. All renderings are artist's concept. All floor plans and dimensions are approximate. Actual usable floor space may vary from the stated floor area. Patio/balcony/ exterior areas may vary. Windows, room/area dimensions & square feet may vary due to location within building. Unit may be a reverse/mirror layout of that being shown. Furniture not included. E. & O. E.


B21-690

1 BEDROOM + FLEX | 2 BATH


INTERIOR: 690 SQ.FT.

EXTERIOR: 85 SQ.FT. (SUITES 262) • 45 SQ.FT. (SUITES 369/570/642/742/825/924)


TOTAL: 775 SQ.FT. (SUITES 262) • 735 SQ.FT. (SUITES 369/570/642/742/825/924)

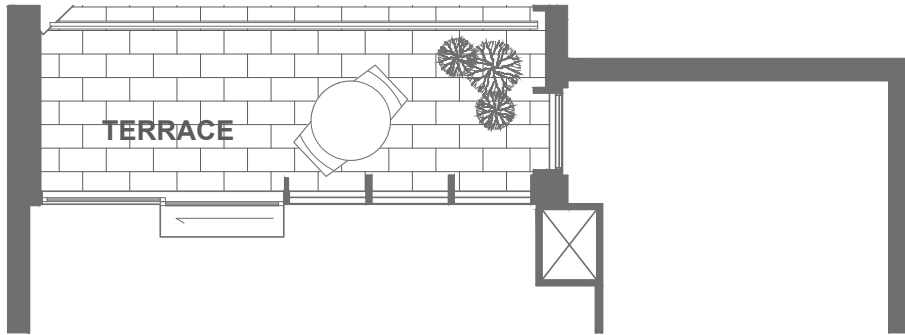


FLOOR 2: UNIT 262

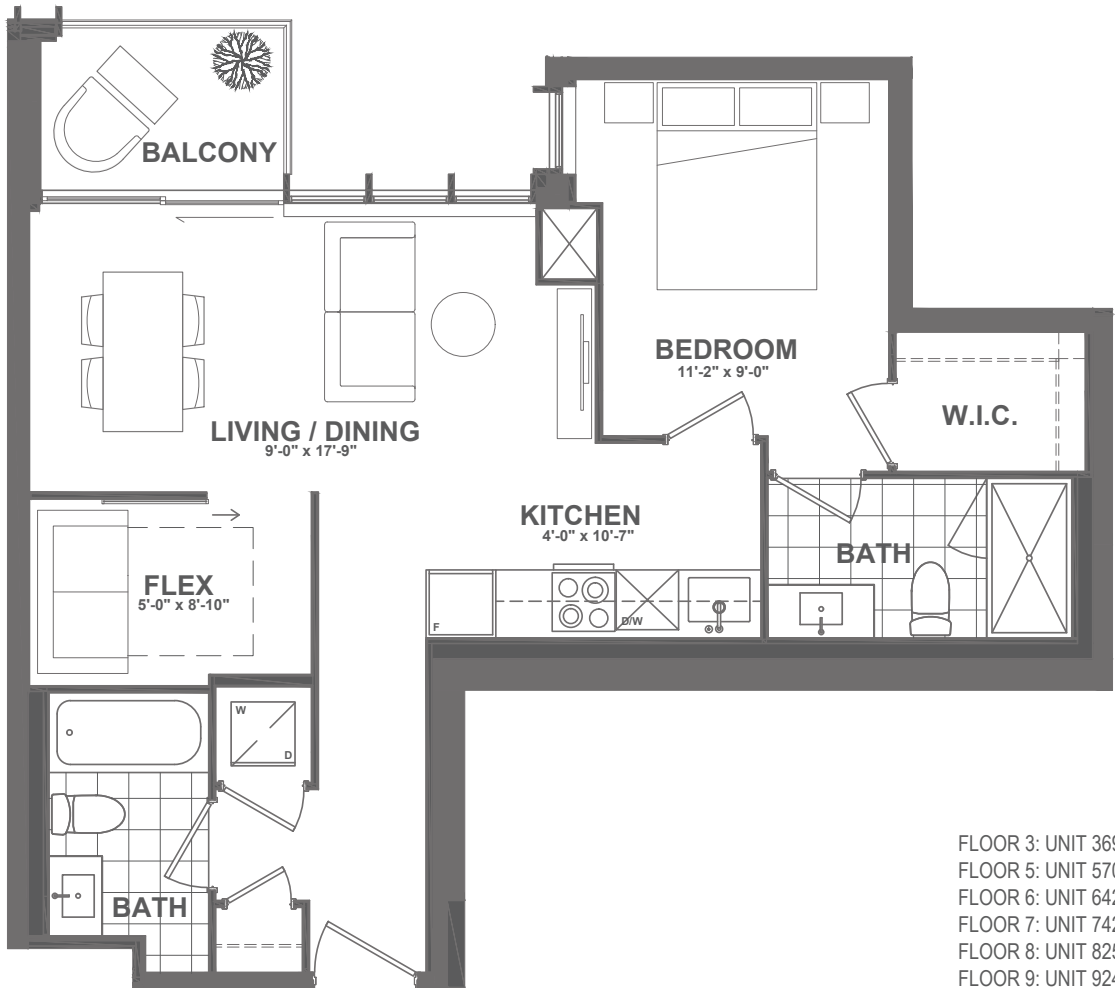


FLOOR 3: UNIT 369
FLOOR 5: UNIT 570
FLOOR 6: UNIT 642
FLOOR 7: UNIT 742
FLOOR 8: UNIT 825
FLOOR 9: UNIT 924

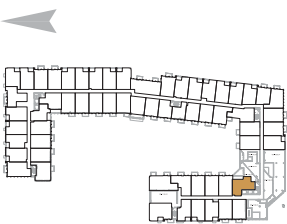


FLOOR 2 • SUITE 262

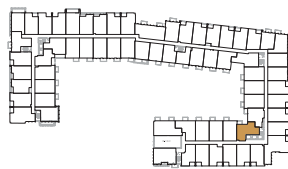


FLOOR 3 • SUITE 369

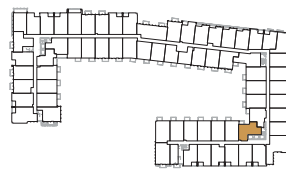


FLOOR 5 • SUITE 570

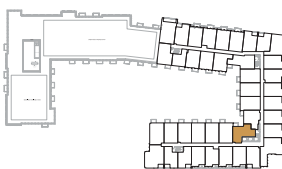


FLOOR 6 • SUITE 642

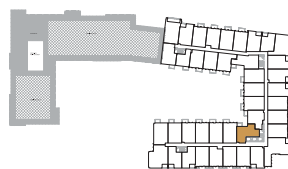

FLOOR 7 • SUITE 742

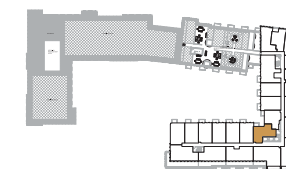

FLOOR 8 • SUITE 825

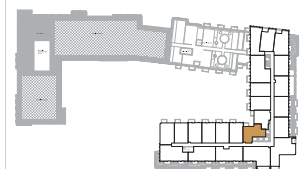

FLOOR 9 • SUITE 924



B18-692

1 BEDROOM + FLEX | 2 BATH


INTERIOR: 692 SQ.FT.

EXTERIOR: 45 SQ.FT.


TOTAL: 737 SQ.FT.

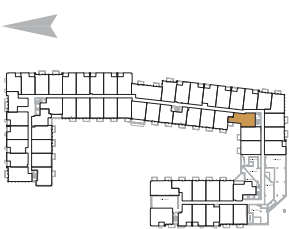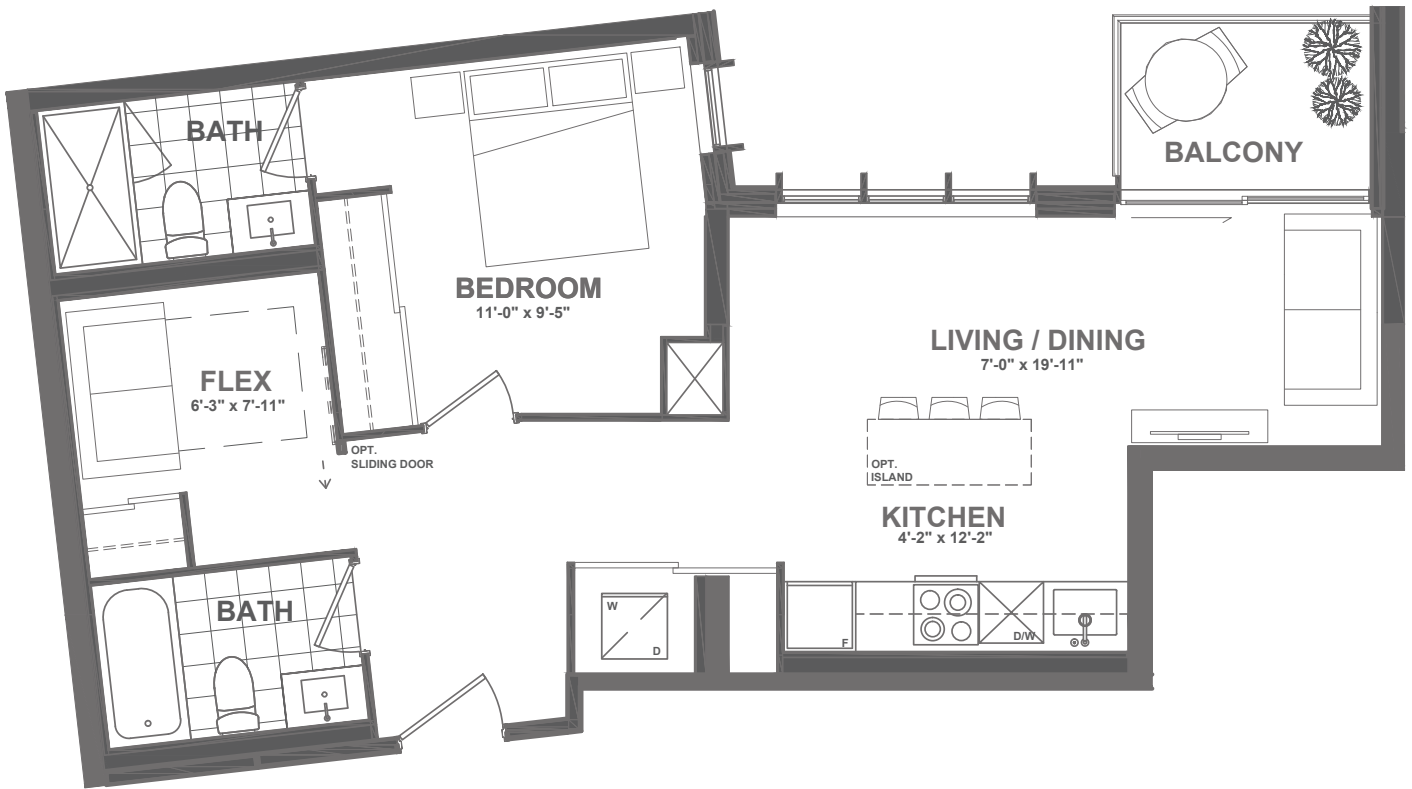


FLOOR 2 • SUITE 203

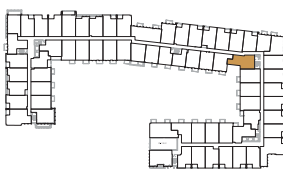


FLOOR 3 • SUITE 305

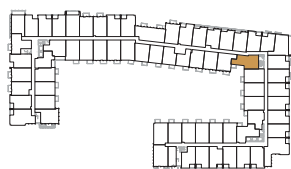

FLOOR 5 • SUITE 505

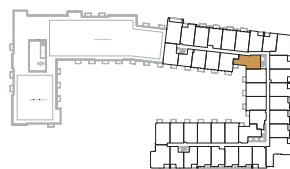

FLOOR 5 • SUITE 605

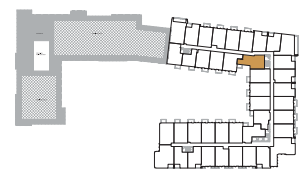

FLOOR 7 • SUITE 705



Floorplan drawings are not to scale. Materials, specifications and floor plans are subject to change without notice. All renderings are artist's concept. All floor plans and dimensions are approximate. Actual usable floor space may vary from the stated floor area. Patio/balcony/exterior areas may vary. Windows, room/area dimensions & square feet may vary due to location within building. Unit may be a reverse/mirror layout of that being shown. Furniture not included. E. & O. E.



C B1T-680 (BF)

2 BEDROOM | 2 BATH

INTERIOR: 680 SQ.FT.

EXTERIOR: 200 SQ.FT.

TOTAL: 880 SQ.FT.

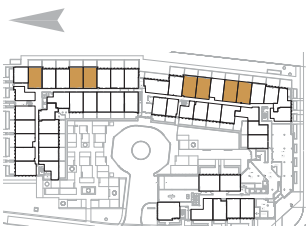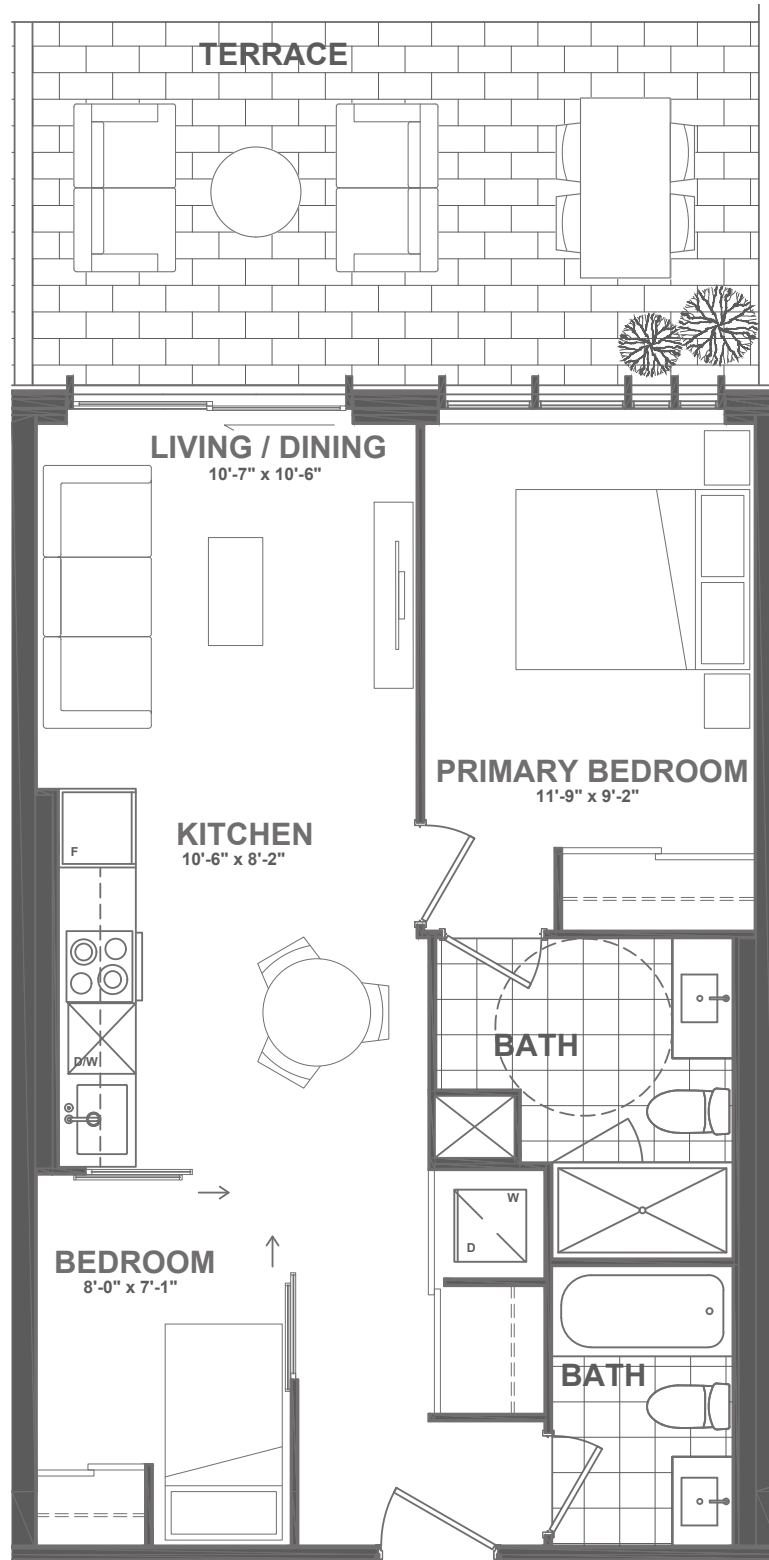

FLOOR 1 • SUITES 129, 132, 133, 139, 140, 142 + 143


C1-768

2 BEDROOM | 2 BATH

INTERIOR: 768 SQ.FT.

EXTERIOR: 330 SQ.FT.

TOTAL: 1,098 SQ.FT.

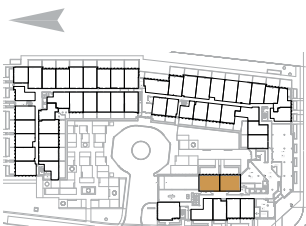

FLOOR 1 • SUITES 153 + 154



Floorplan drawings are not to scale. Materials, specifications and floor plans are subject to change without notice. All renderings are artist's concept. All floor plans and dimensions are approximate. Actual usable floor space may vary from the stated floor area. Patio/balcony/interior areas may vary. Windows, room/area dimensions & square feet may vary due to location within building. Unit may be a reverse/mirror layout of that being shown. Furniture not included. E. & O. E.



C D8-754

2 BEDROOM + FLEX | 2 BATH

INTERIOR: 754 SQ.FT.

EXTERIOR: 320 SQ.FT.

TOTAL: 1,074 SQ.FT.

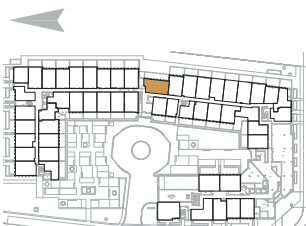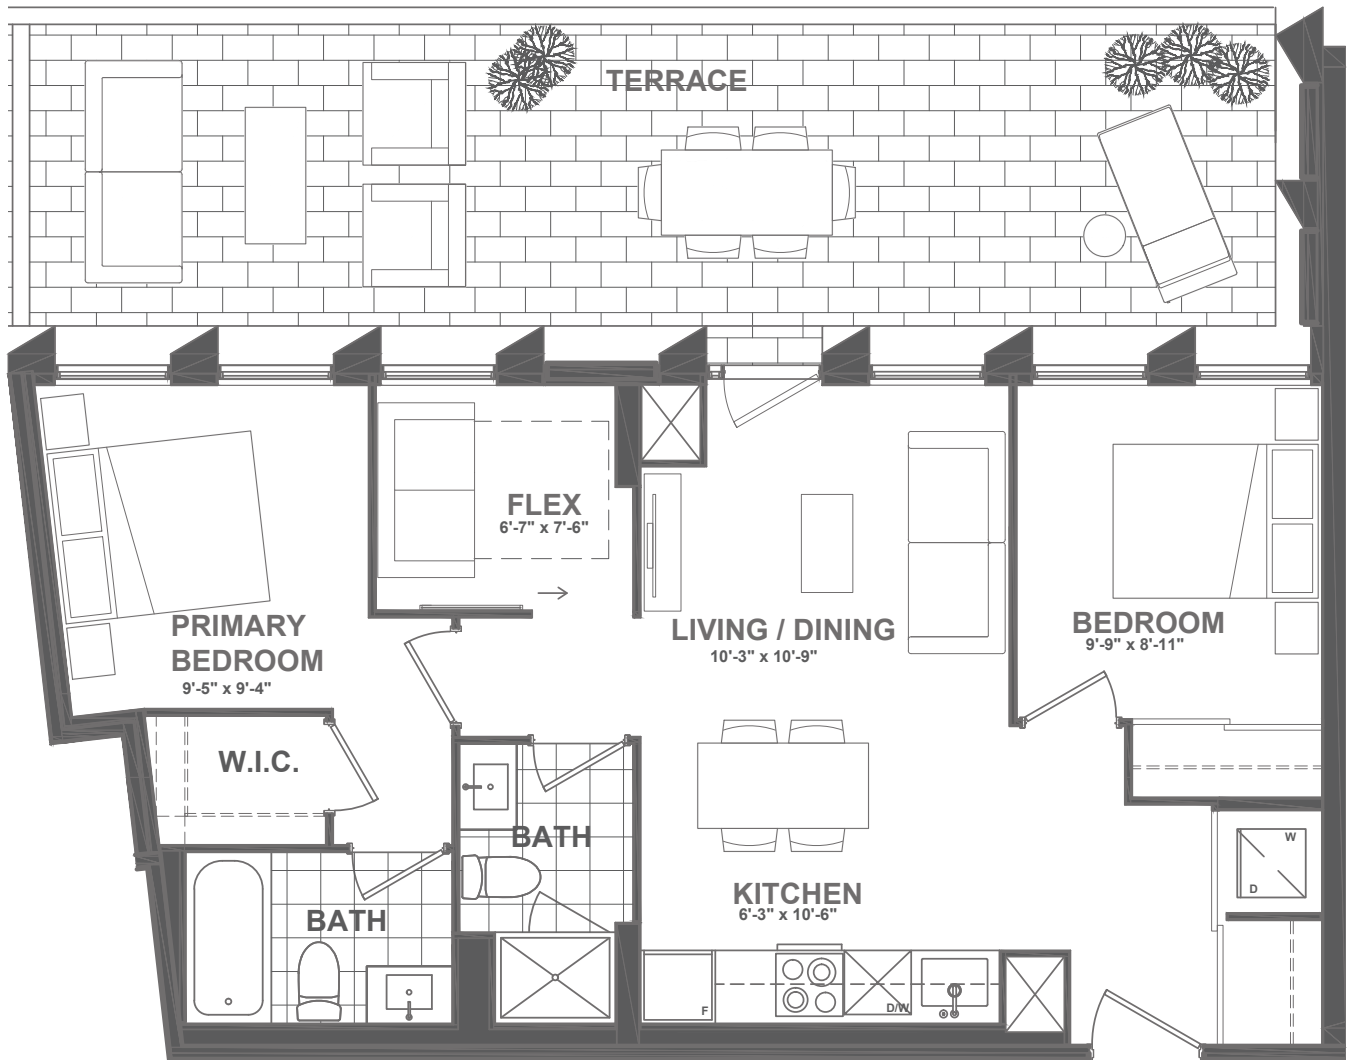

FLOOR 1 • SUITE 137



Floorplan drawings are not to scale. Materials, specifications and floor plans are subject to change without notice. All renderings are artist's concept. All floor plans and dimensions are approximate. Actual usable floor space may vary from the stated floor area. Patio/balcony/interior areas may vary. Windows, room/area dimensions & square feet may vary due to location within building. Unit may be a reverse/mirror layout of that being shown. Furniture not included. E. & O. E.



D C8-1055

3 BEDROOM + FLEX | 2 BATH


INTERIOR: 1,055 SQ.FT.

EXTERIOR: 50 SQ.FT.


TOTAL: 1,105 SQ.FT.

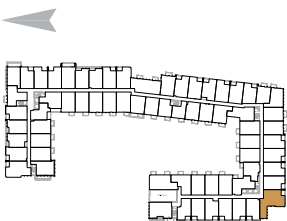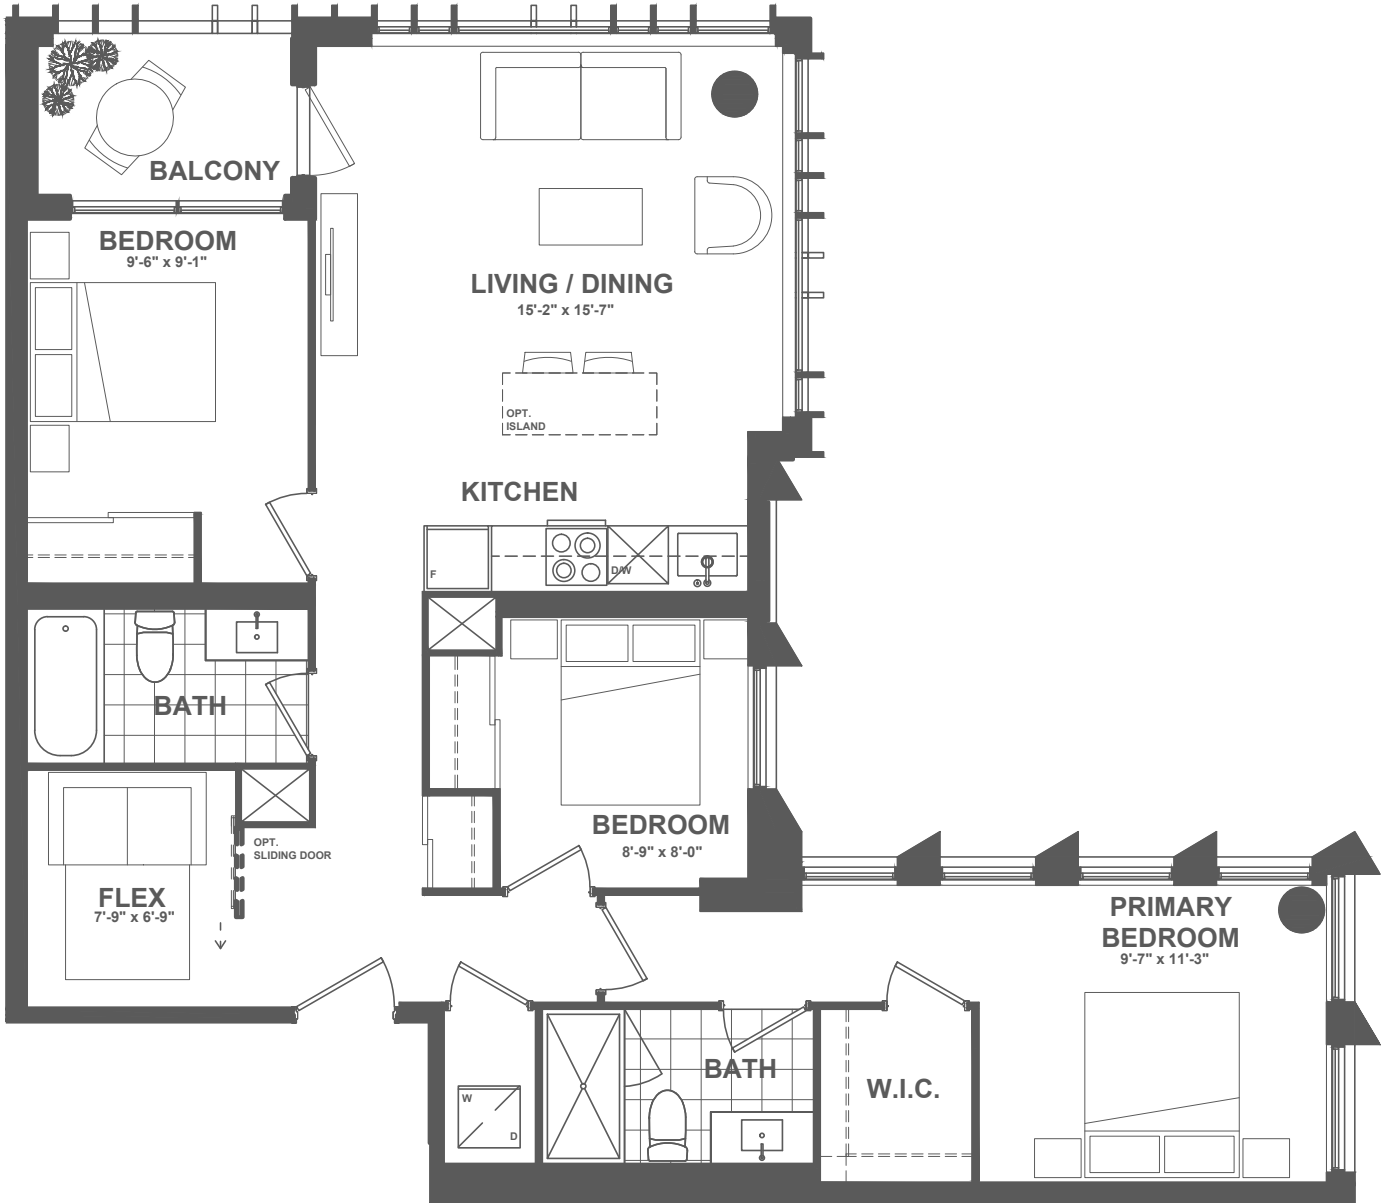


FLOOR 3 • SUITE 356

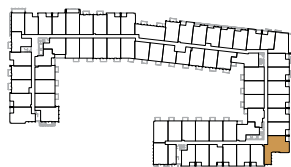

FLOOR 5 • SUITE 556

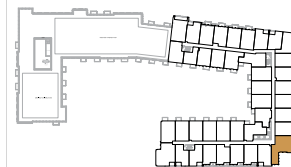

FLOOR 6 • SUITE 627

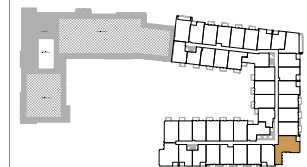

FLOOR 7 • SUITE 727



Floorplan drawings are not to scale. Materials, specifications and floor plans are subject to change without notice. All renderings are artist's concept. All floor plans and dimensions are approximate. Actual usable floor space may vary from the stated floor area. Patio/balcony/interior areas may vary. Windows, room/area dimensions & square feet may vary due to location within building. Unit may be a reverse/mirror layout of that being shown. Furniture not included. E. & O. E.